



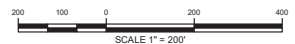


P:\Projects Active\Florida Gas\A17032.00.0 FGT TPRR\3000 ENGINEERING\3400 Design & Drafting\3401 Drawings - Mapping & Permits\Maping - FERC - Pre FERC\Route Maps\Abandonment\Route Map_01.mxd Plotted on: 6/7/2018 by plumphrey

Legend


-  PROPOSED FGT PERMANENT RIGHT-OF-WAY
-  PROPOSED FGT SURFACE SITE
-  PROPOSED ACCESS EASEMENT
-  TEMPORARY WORKSPACE

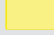

FOR OPEN HOUSE PURPOSES ONLY
6/7/2018

HGA HUNT, GUILLOT & ASSOCIATES, LLC
ONE METROPLEX DRIVE, SUITE 100
BIRMINGHAM, AL 35209
PHONE: 205-970-4977


Florida Gas Transmission Company <small>An Energy Transfer Under Morgan Affiliate</small>	TURNPIKE-PALMETTO ROAD RELOCATION ABANDONMENT	PROJECT NO.
	BROWARD COUNTY, FLORIDA	PREVIOUS DWG. NO.
		SHEET OF DWG. NO.
		SHEET 1 OF 17

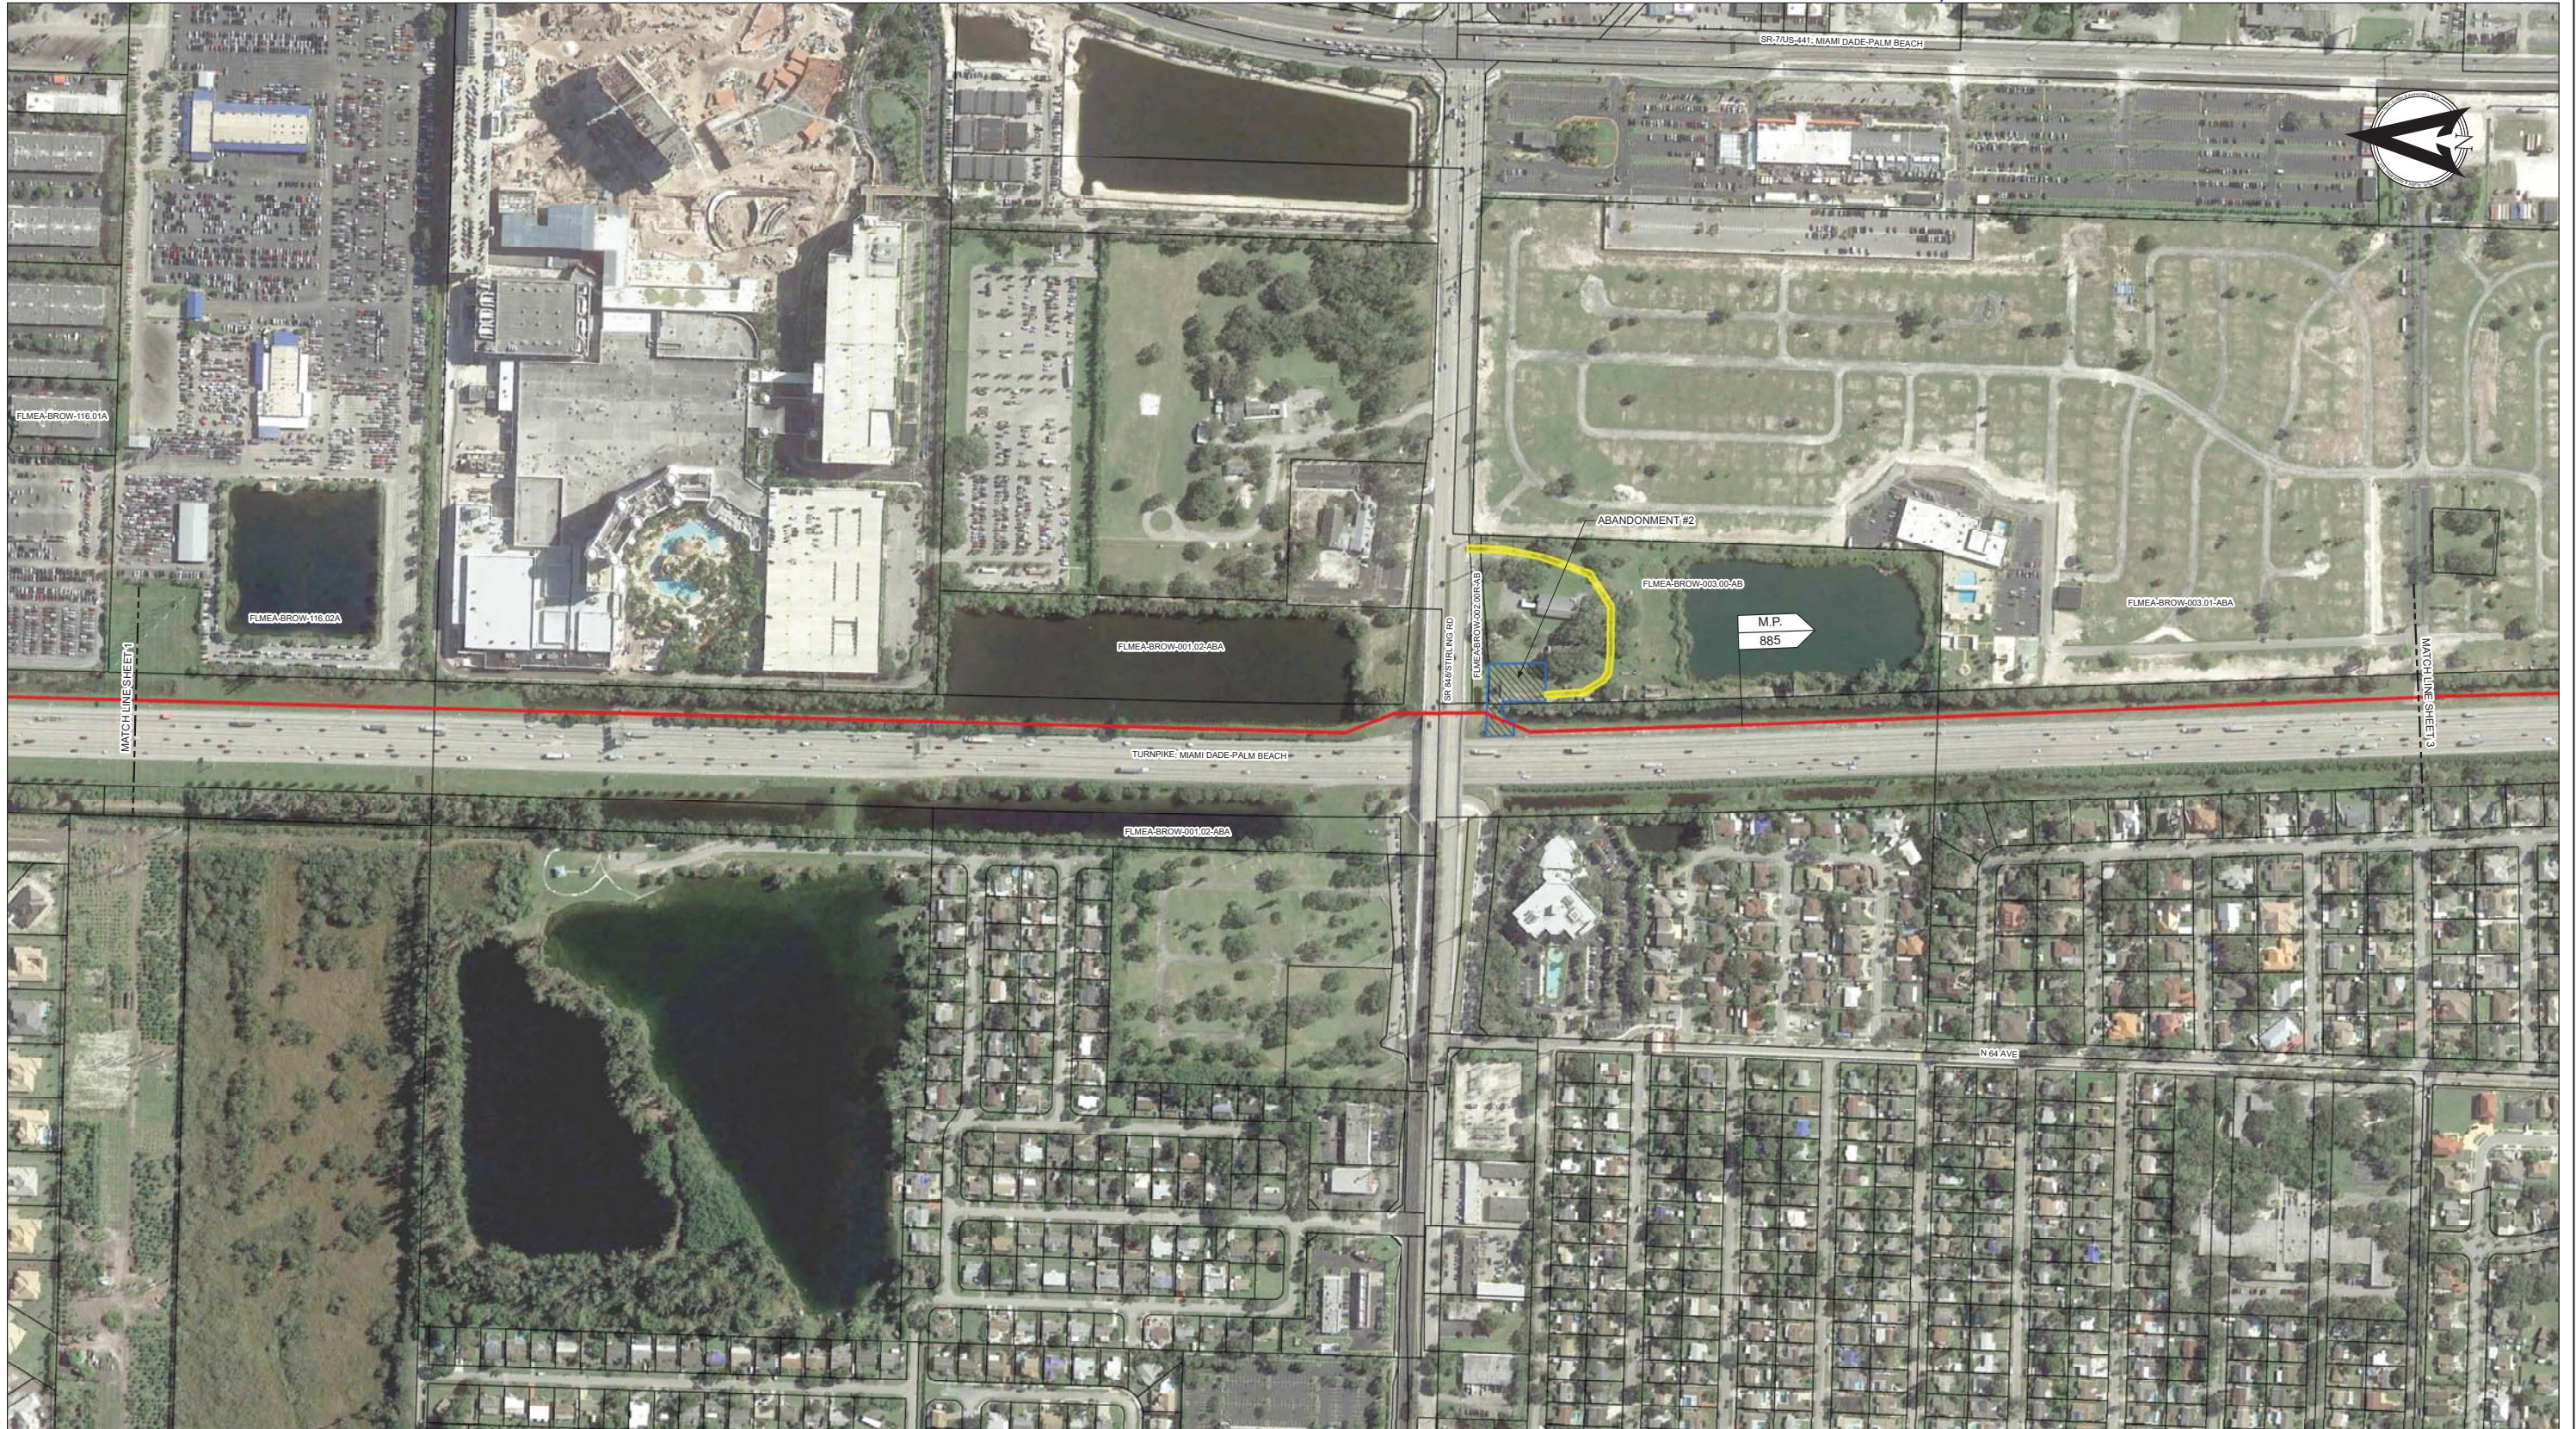

P:\2 Projects Active\Florida Gas\A17032.00.0 FGT TPRR\3000 ENGINEERING\3400 Design & Drafting\3401 Drawings\Maping & Permits\Maping - FERC_Pri FERC\Route Maps\Abandonment\Route Map_02.mxd Plotted on: 6/7/2018 by plumphrey


Legend

- PROPOSED FGT PERMANENT RIGHT-OF-WAY
- PROPOSED FGT SURFACE SITE
- PROPOSED ACCESS EASEMENT
- TEMPORARY WORKSPACE

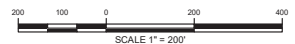

FOR OPEN HOUSE
PURPOSES ONLY
6/7/2018

<p>Florida Gas Transmission Company</p> <p><small>An Energy Transfer Under Morgan Affiliate</small></p>	<p>TURNPIKE-PALMETTO ROAD RELOCATION ABANDONMENT</p>	<p>PROJECT NO.</p>
	<p>BROWARD COUNTY, FLORIDA</p>	<p>PREVIOUS DWG. NO.</p>
		<p>SHEET OF DWG. NO.</p>
		<p>SHEET 2 OF 17</p>

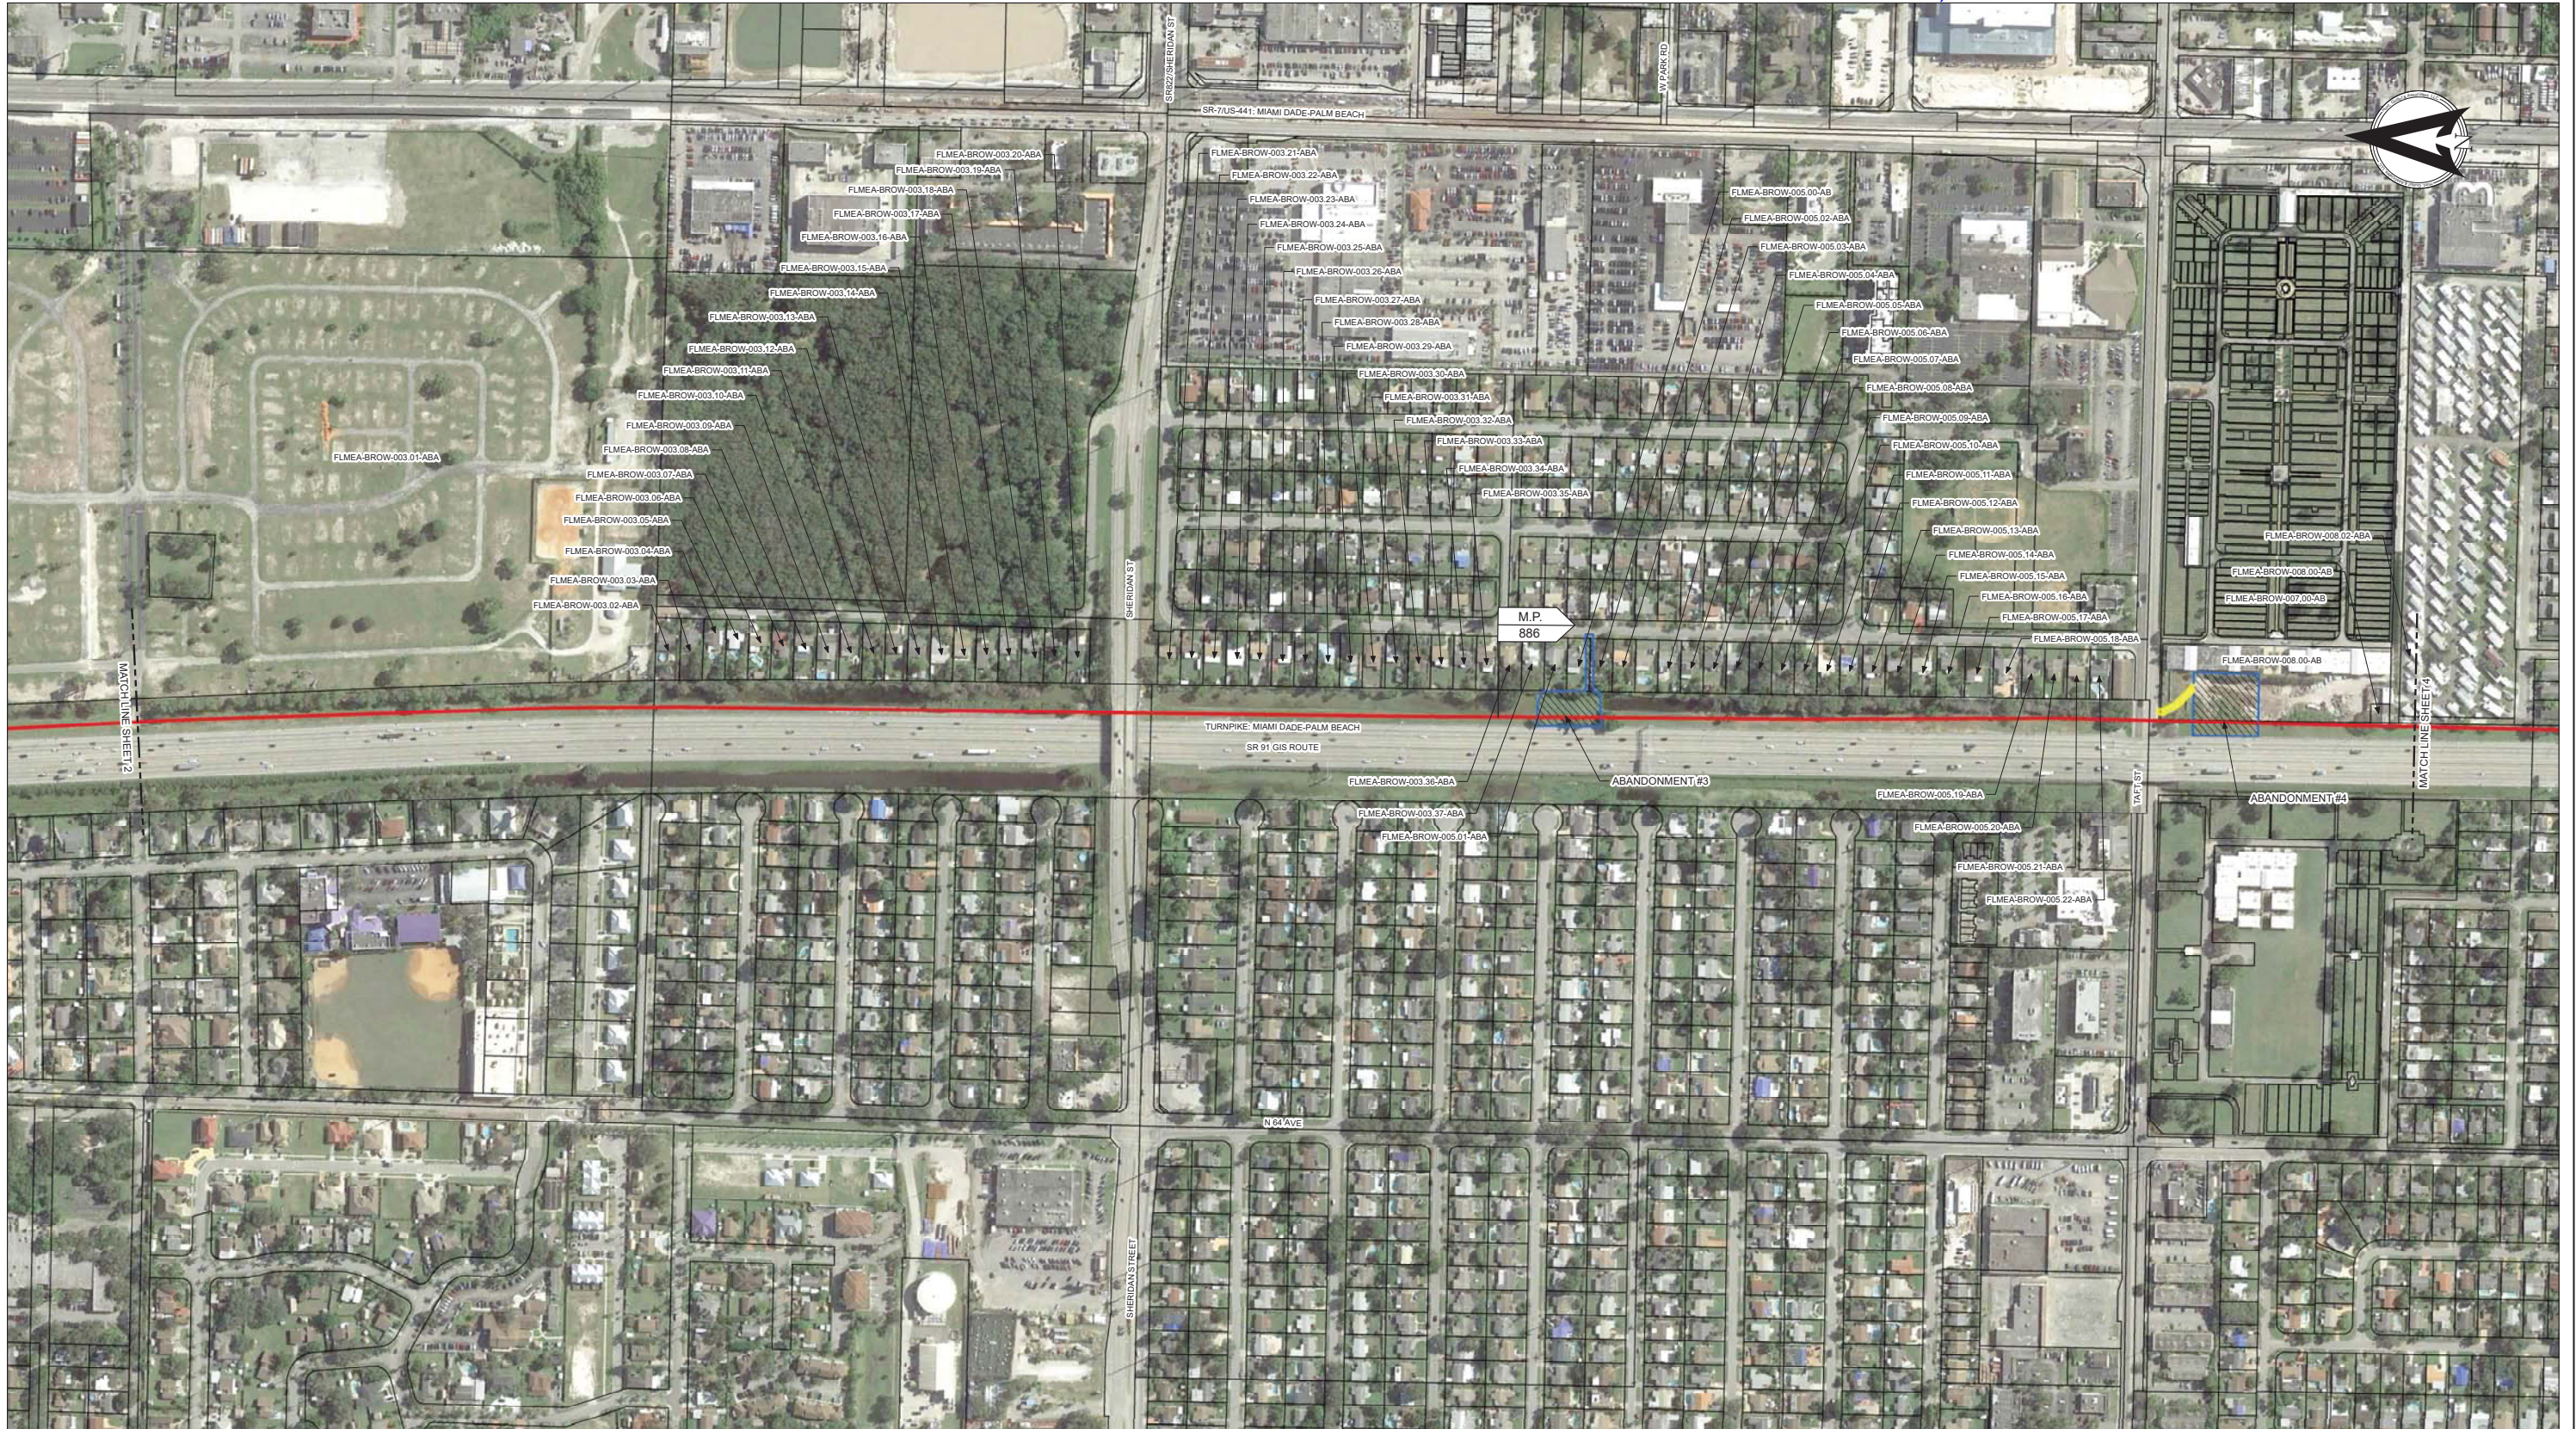

P:\2 Projects Active\Florida Gas\A17032.00.0 FGT TPRR\3000 ENGINEERING\3400 Design & Drafting\3401 Drawings - Mapping & Permits\Maping - FERC - Route Maps\Abandonment\Route Map_03.mxd Plotted on: 6/7/2018 by plumfrey

Legend


- PROPOSED FGT PERMANENT RIGHT-OF-WAY
- PROPOSED FGT SURFACE SITE
- PROPOSED ACCESS EASEMENT
- TEMPORARY WORKSPACE



FOR OPEN HOUSE PURPOSES ONLY
6/7/2018

HGA HUNT, GUILLOT & ASSOCIATES, LLC
 ONE METROPLEX DRIVE, SUITE 100
 BIRMINGHAM, AL 35209
 PHONE: 205-970-4977


Florida Gas Transmission Company <small>An Energy Transfer Under Morgan Affiliate</small>	TURNPIKE-PALMETTO ROAD RELOCATION ABANDONMENT	PROJECT NO.
	BROWARD COUNTY, FLORIDA	PREVIOUS DWG. NO.
		SHEET OF DWG. NO.
		SHEET 3 OF 17

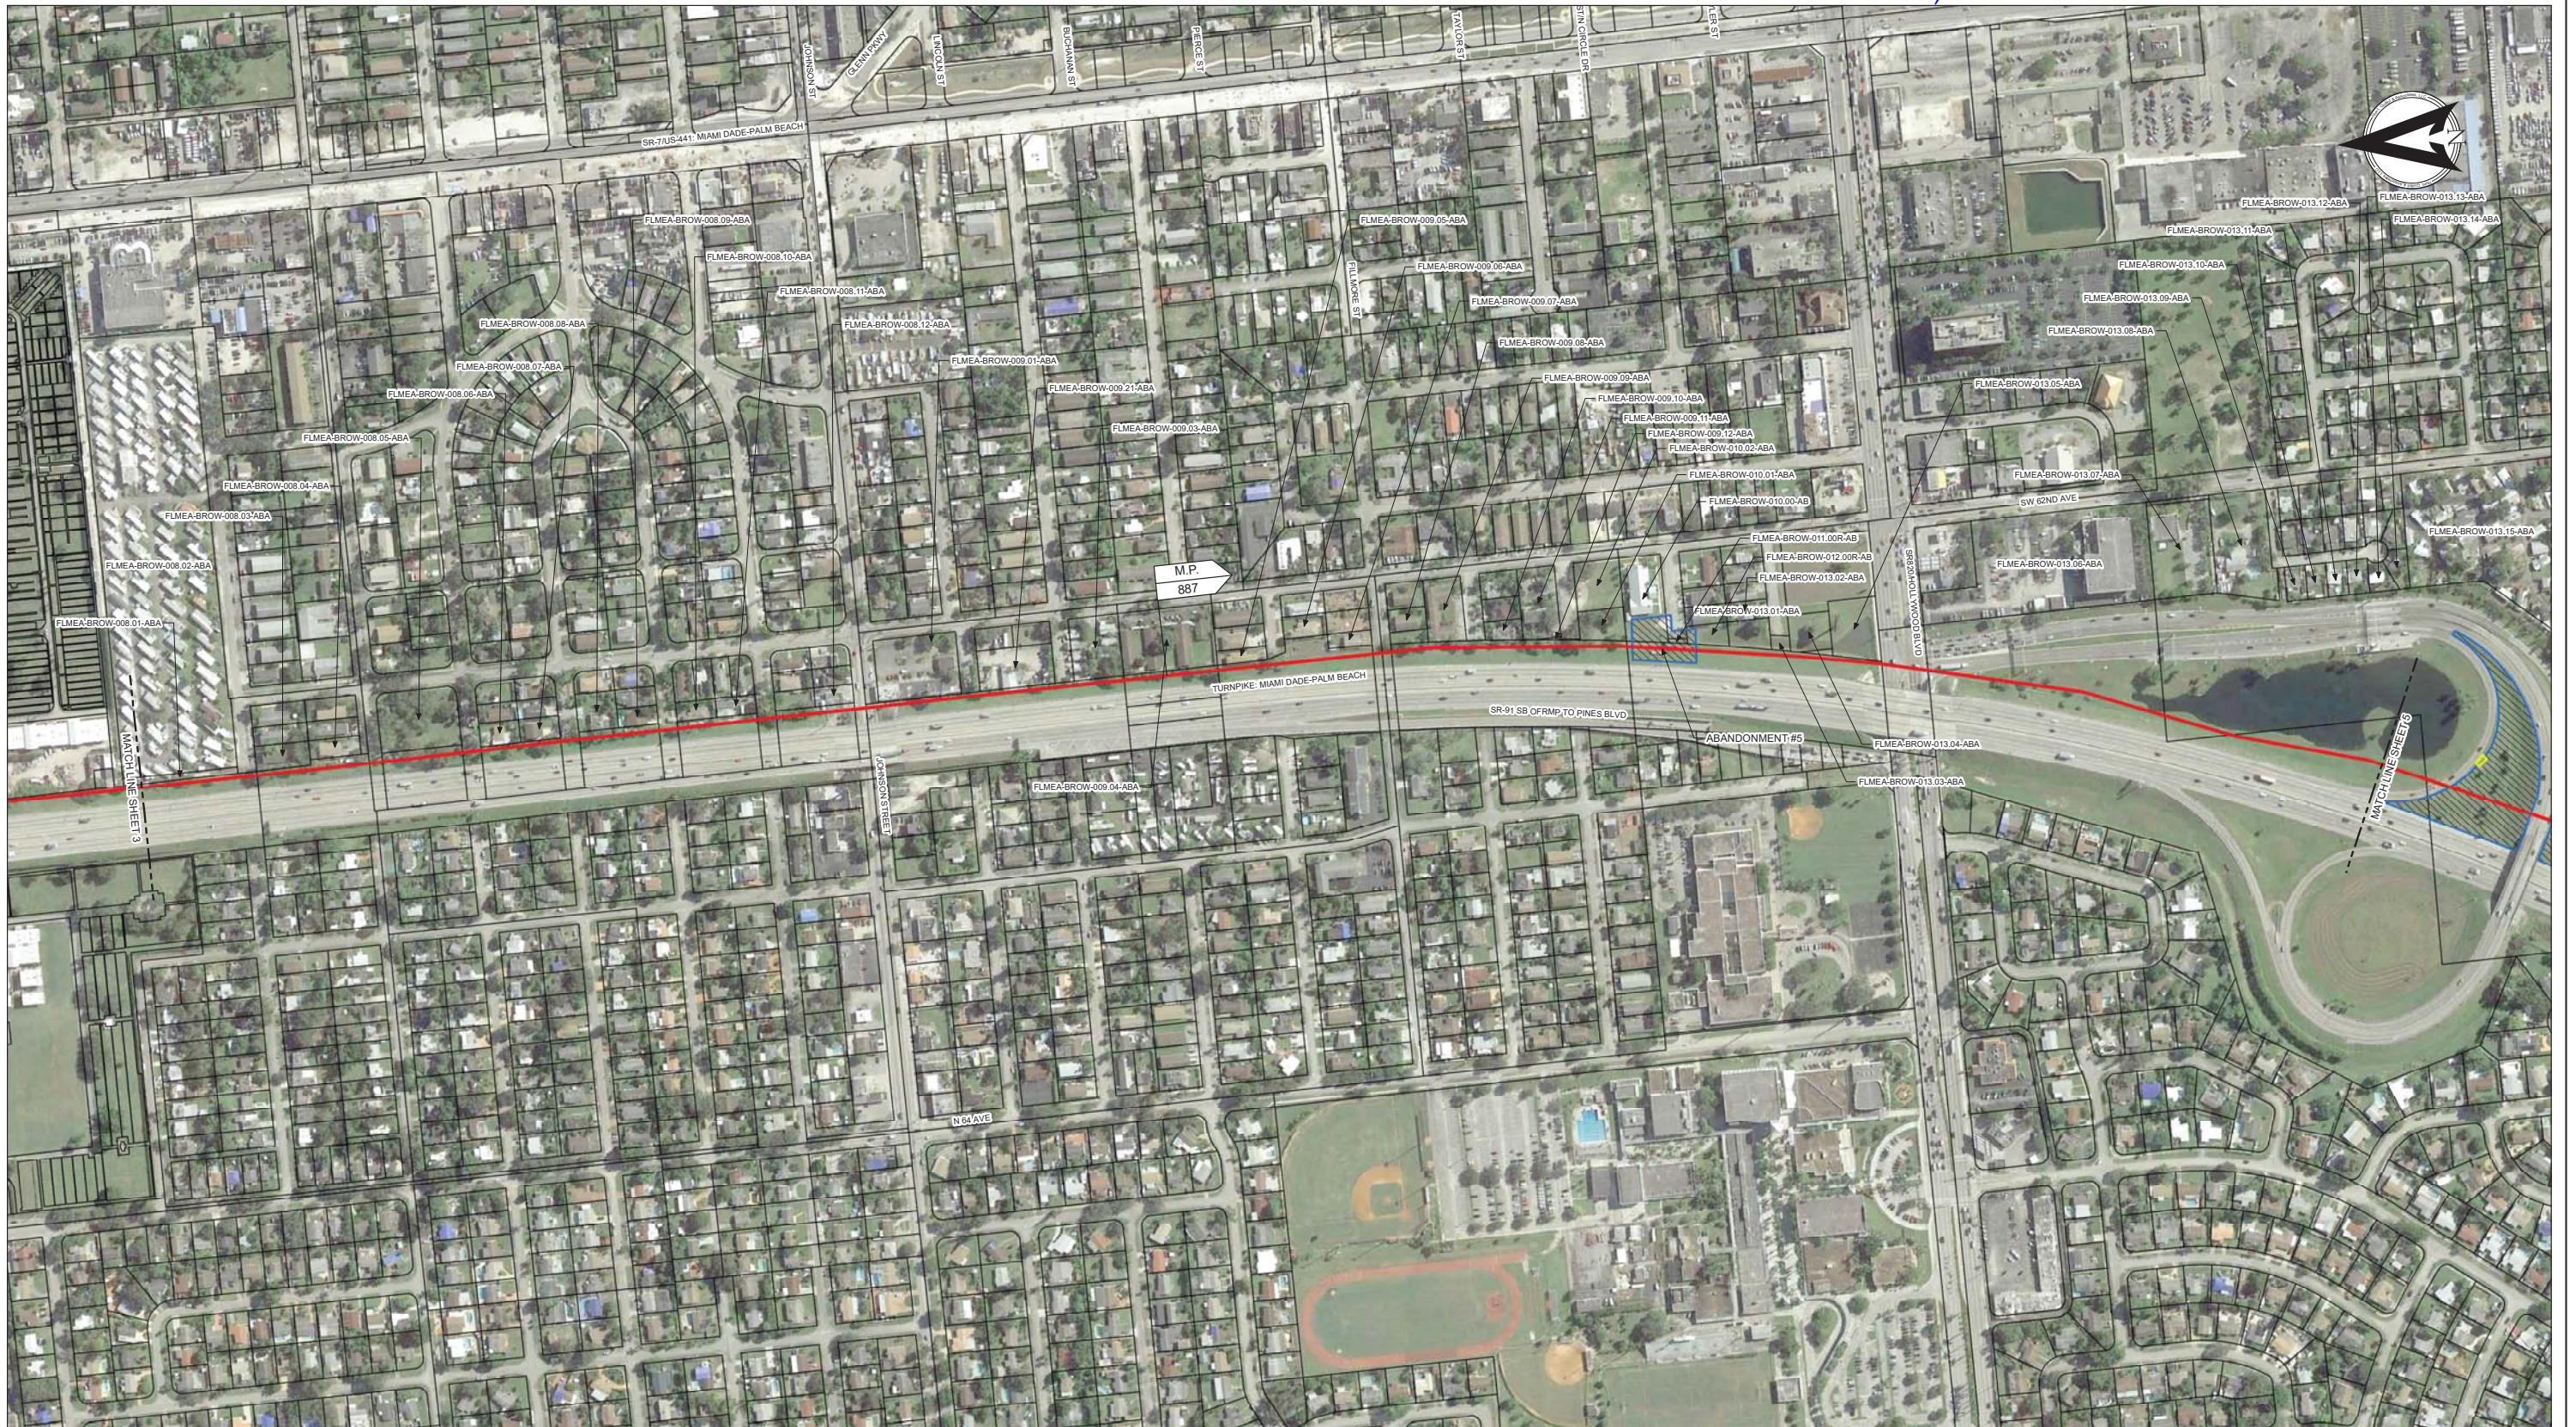

P:\2 Projects Active\Florida Gas\A17032.00.0 FGT TPRR\3000 ENGINEERING\3400 Design & Drafting\3401 Drawings\4. Mapping & Permits\Mapping - FERC\FERCRoute Maps\AbandonmentRoute Map_04.mxd Plotted on: 6/7/2018 by plumphrey

Legend


- PROPOSED FGT PERMANENT RIGHT-OF-WAY
- PROPOSED FGT SURFACE SITE
- PROPOSED ACCESS EASEMENT
- TEMPORARY WORKSPACE

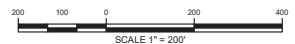

FOR OPEN HOUSE PURPOSES ONLY
6/7/2018

HGA HUNT, GUILLOT & ASSOCIATES, LLC
 ONE METROPLEX DRIVE, SUITE 100
 BIRMINGHAM, AL 35209
 PHONE: 205-870-4877


Florida Gas Transmission Company <small>An Energy Transfer Under Morgan Affiliate</small>	TURNPIKE-PALMETTO ROAD RELOCATION ABANDONMENT	PROJECT NO.
	BROWARD COUNTY, FLORIDA	PREVIOUS DWG. NO.
		SHEET OF DWG. NO.
		SHEET 4 OF 17

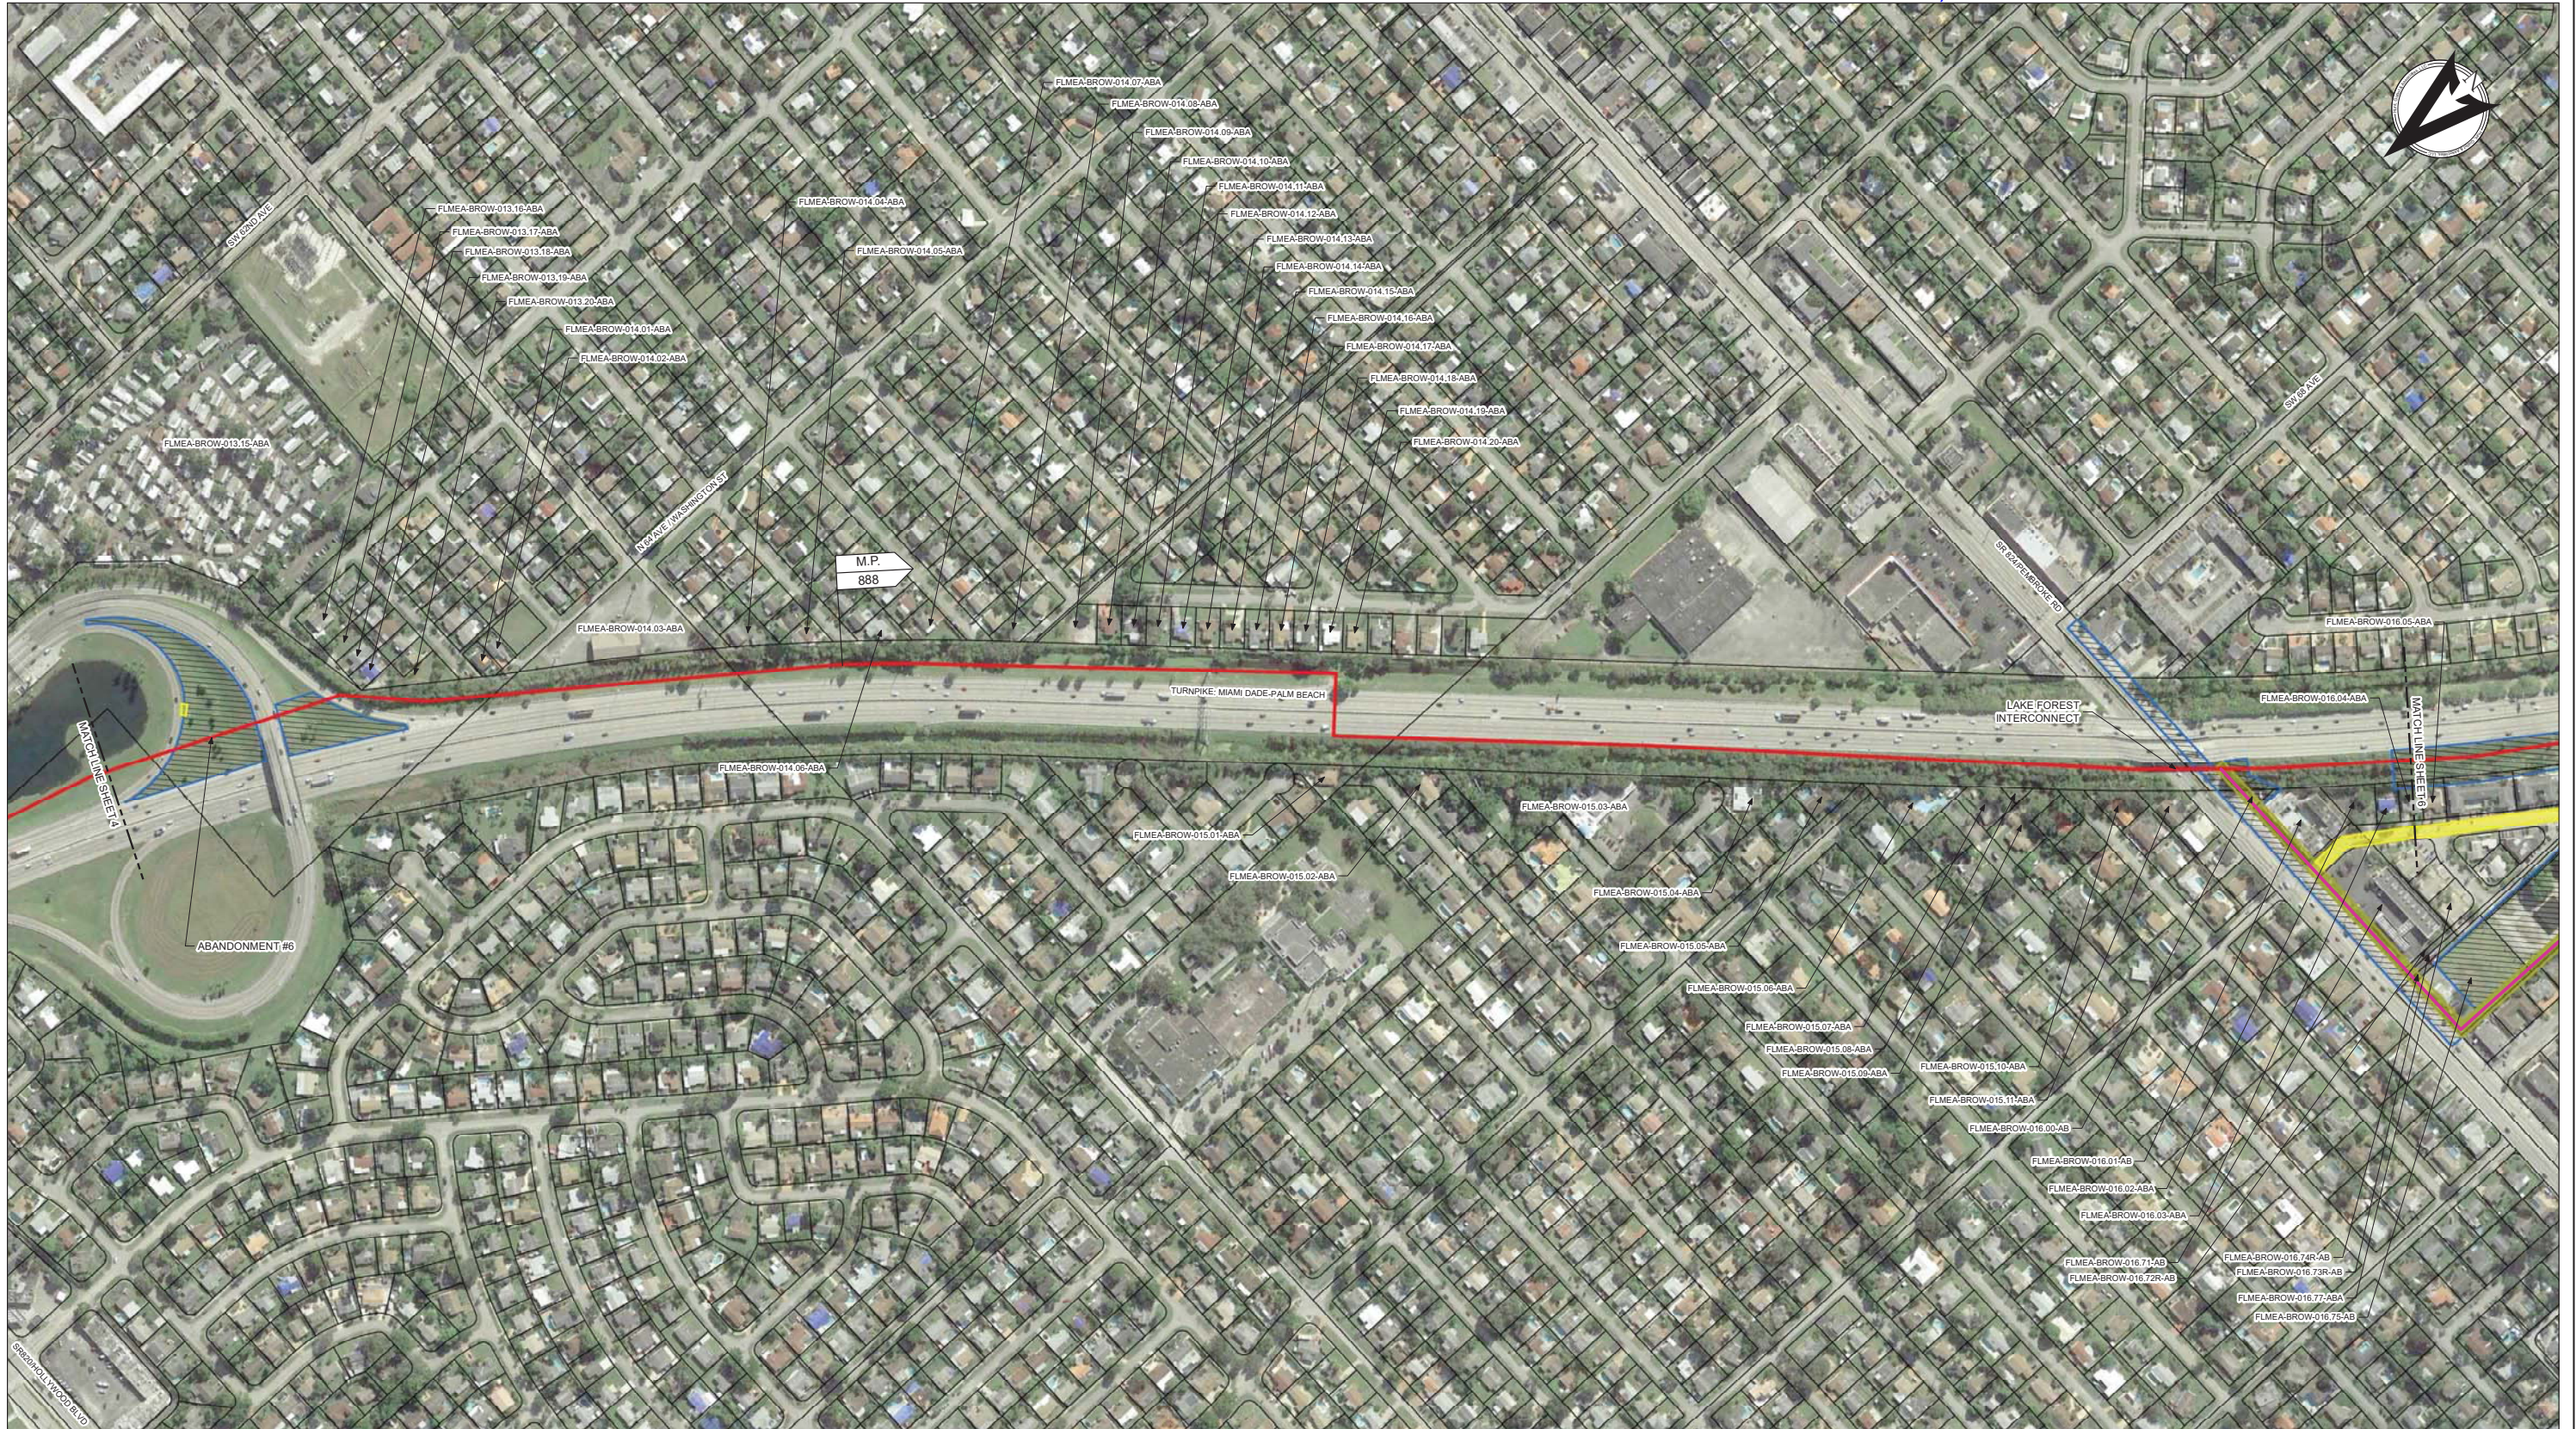

P:\2 Projects Active\Florida Gas\A17032.00.0 FGT TPRR\3000 ENGINEERING\3400 Design & Drafting\3401 Drawings\4. Mapping & Permits\Maping - FERC_Route Maps\Abandonment\Route Map_05.mxd Plotted on: 6/7/2018 by plumphrey


Legend

- PROPOSED FGT PERMANENT RIGHT-OF-WAY
- PROPOSED FGT SURFACE SITE
- PROPOSED ACCESS EASEMENT
- TEMPORARY WORKSPACE

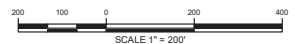

FOR OPEN HOUSE
 PURPOSES ONLY
 6/7/2018


<p>Florida Gas Transmission Company <small>An Energy Transfer Under Morgan Affiliate</small></p>	<p>TURNPIKE-PALMETTO ROAD RELOCATION ABANDONMENT</p>	PROJECT NO. PREVIOUS DWG. NO. SHEET OF DWG. NO. SHEET 5 OF 17
	<p>BROWARD COUNTY, FLORIDA</p>	
	<p>HGA HUNT, GUILLOT & ASSOCIATES, LLC ONE METROPLEX DRIVE, SUITE 100 BIRMINGHAM, AL 35209 PHONE: 205-870-4977</p>	

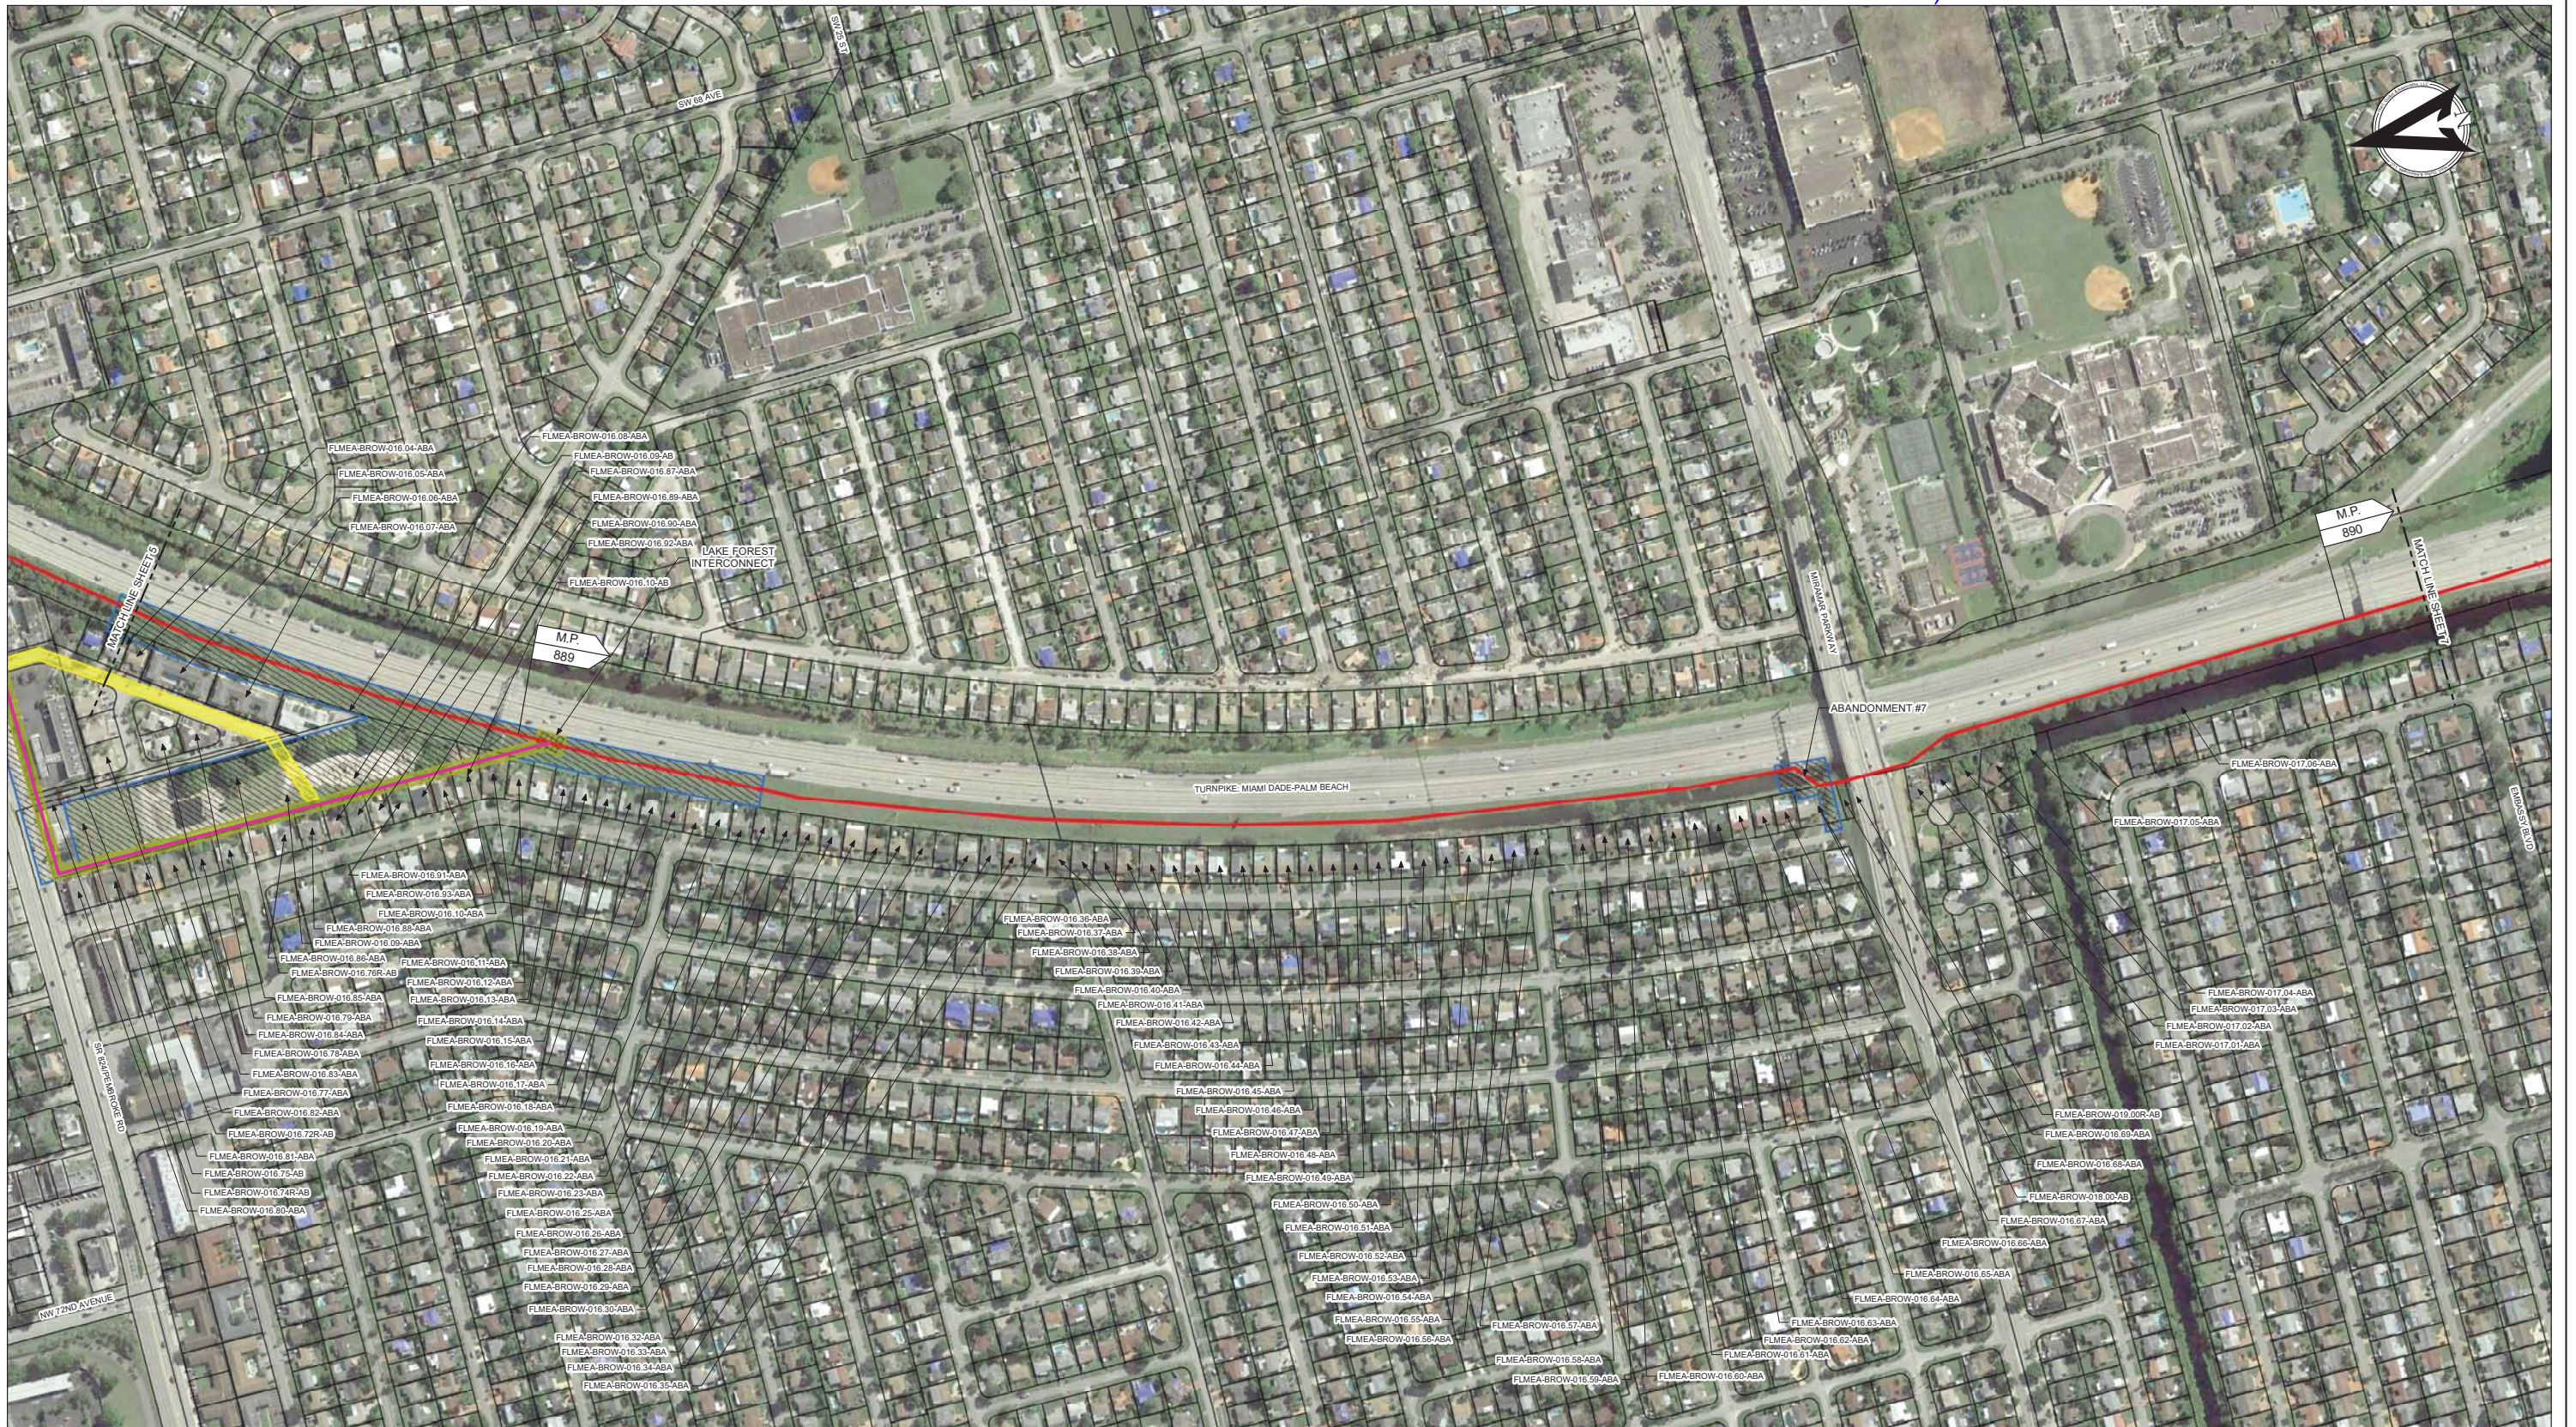

P:\2 Projects Active\Florida Gas\A17032.00.0 FGT TPRR\3000 ENGINEERING\3400 Design & Drafting\3401 Drawings - Mapping & Permits\Maping - FERC\Routes Mapping\Abandonment\Route Map_06.mxd Plotted on: 6/7/2018 by plumphrey

Legend


- PROPOSED FGT PERMANENT RIGHT-OF-WAY
- PROPOSED FGT SURFACE SITE
- PROPOSED ACCESS EASEMENT
- TEMPORARY WORKSPACE

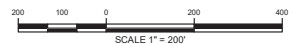

FOR OPEN HOUSE
PURPOSES ONLY
6/7/2018





<p>Florida Gas Transmission Company</p> <p><small>An Energy Transfer Under Morgan Affiliate</small></p>	<p>TURNPIKE-PALMETTO ROAD RELOCATION ABANDONMENT</p>	<p>PROJECT NO.</p>
	<p>BROWARD COUNTY, FLORIDA</p>	<p>PREVIOUS DWG. NO.</p>
	<p>SHEET OF DWG. NO.</p>	<p>SHEET 6 OF 17</p>

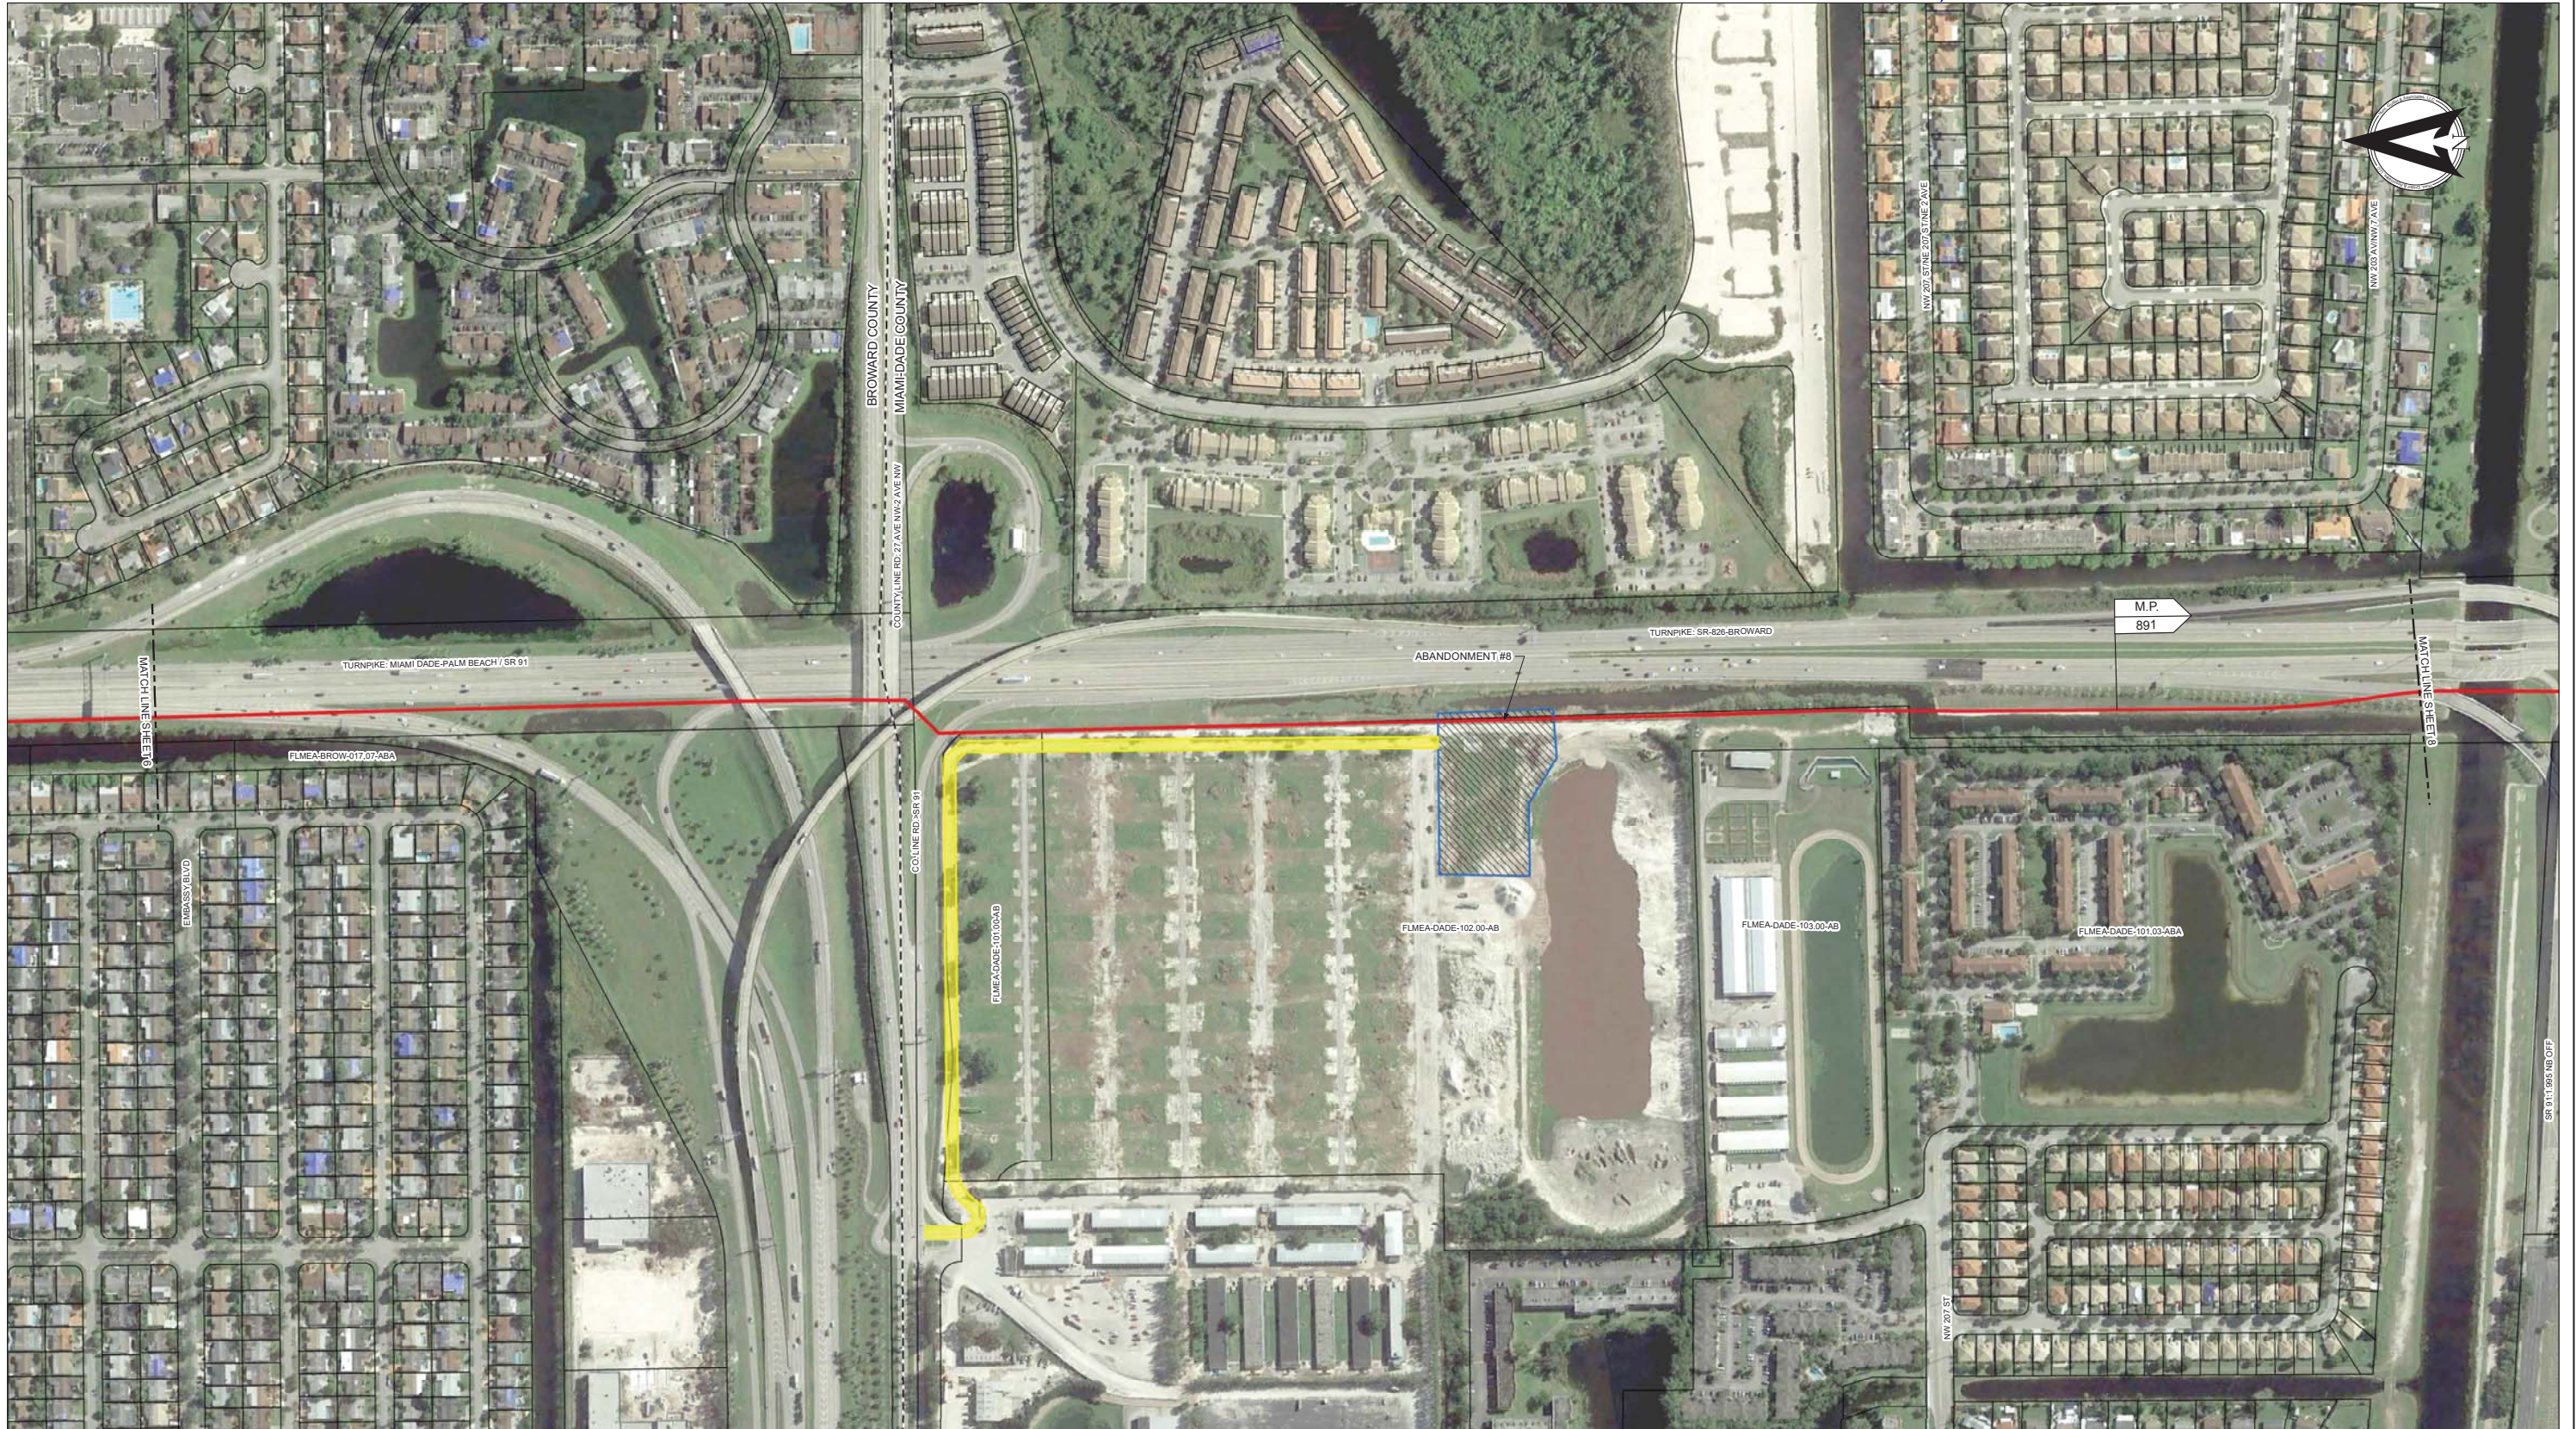
HGA HUNT, GUILLOT & ASSOCIATES, LLC
 ONE METROPLEX DRIVE, SUITE 100
 BIRMINGHAM, AL 35209
 PHONE: 205-870-4977



P:\Projects Active\Florida Gas\A17032.00.0 FGT FRR\3000 ENGINEERING\3400 Design & Drafting\3401 Drawings - Mapping & Permits\Mapping - FERC_Route Maps\Abandonment\Route Map_07.mxd Plotted on: 6/7/2018 by plumphrey

Legend

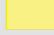-  PROPOSED FGT PERMANENT RIGHT-OF-WAY
-  PROPOSED FGT SURFACE SITE
-  PROPOSED ACCESS EASEMENT
-  TEMPORARY WORKSPACE

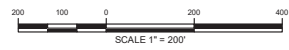

FOR OPEN HOUSE PURPOSES ONLY
6/7/2018

HGA HUNT, GUILLOT & ASSOCIATES, LLC
ONE METROPLEX DRIVE, SUITE 100
BIRMINGHAM, AL 35209
PHONE: 205-870-4877


<p>Florida Gas Transmission Company An Energy Transfer/Midcon Affiliate</p>	<p>TURNPIKE-PALMETTO ROAD RELOCATION ABANDONMENT</p>	<p>PROJECT NO.</p>
	<p>BROWARD AND MIAMI-DADE COUNTIES, FLORIDA</p>	<p>PREVIOUS DWG. NO.</p>
	<p>SHEET 7 OF 17</p>	<p>SHEET OF DWG. NO.</p>



P:\2 Projects Active\Florida Gas\A17032.00.0 FGT TPRR\3000 ENGINEERING\3400 Design & Drafting\3401 Drawings\4. Mapping & Permits\Maping - FERC\Final\Maping\Abandonment\Routes Map_08.mxd Plotted on: 6/7/2018 by plumphrey

Legend


- PROPOSED FGT PERMANENT RIGHT-OF-WAY
- PROPOSED FGT SURFACE SITE
- PROPOSED ACCESS EASEMENT
- TEMPORARY WORKSPACE

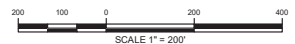

FOR OPEN HOUSE PURPOSES ONLY 6/7/2018

HGA HUNT, GUILLOT & ASSOCIATES, LLC
ONE METROPLEX DRIVE, SUITE 100
BIRMINGHAM, AL 35209
PHONE: 205-970-4977


Florida Gas Transmission Company <small>An Energy Transfer/Under Morgan Affiliate</small>	TURNPIKE-PALMETTO ROAD RELOCATION ABANDONMENT	PROJECT NO.
	MIAMI-DADE COUNTY, FLORIDA	PREVIOUS DWG. NO.
		SHEET OF DWG. NO.
		SHEET 8 OF 17

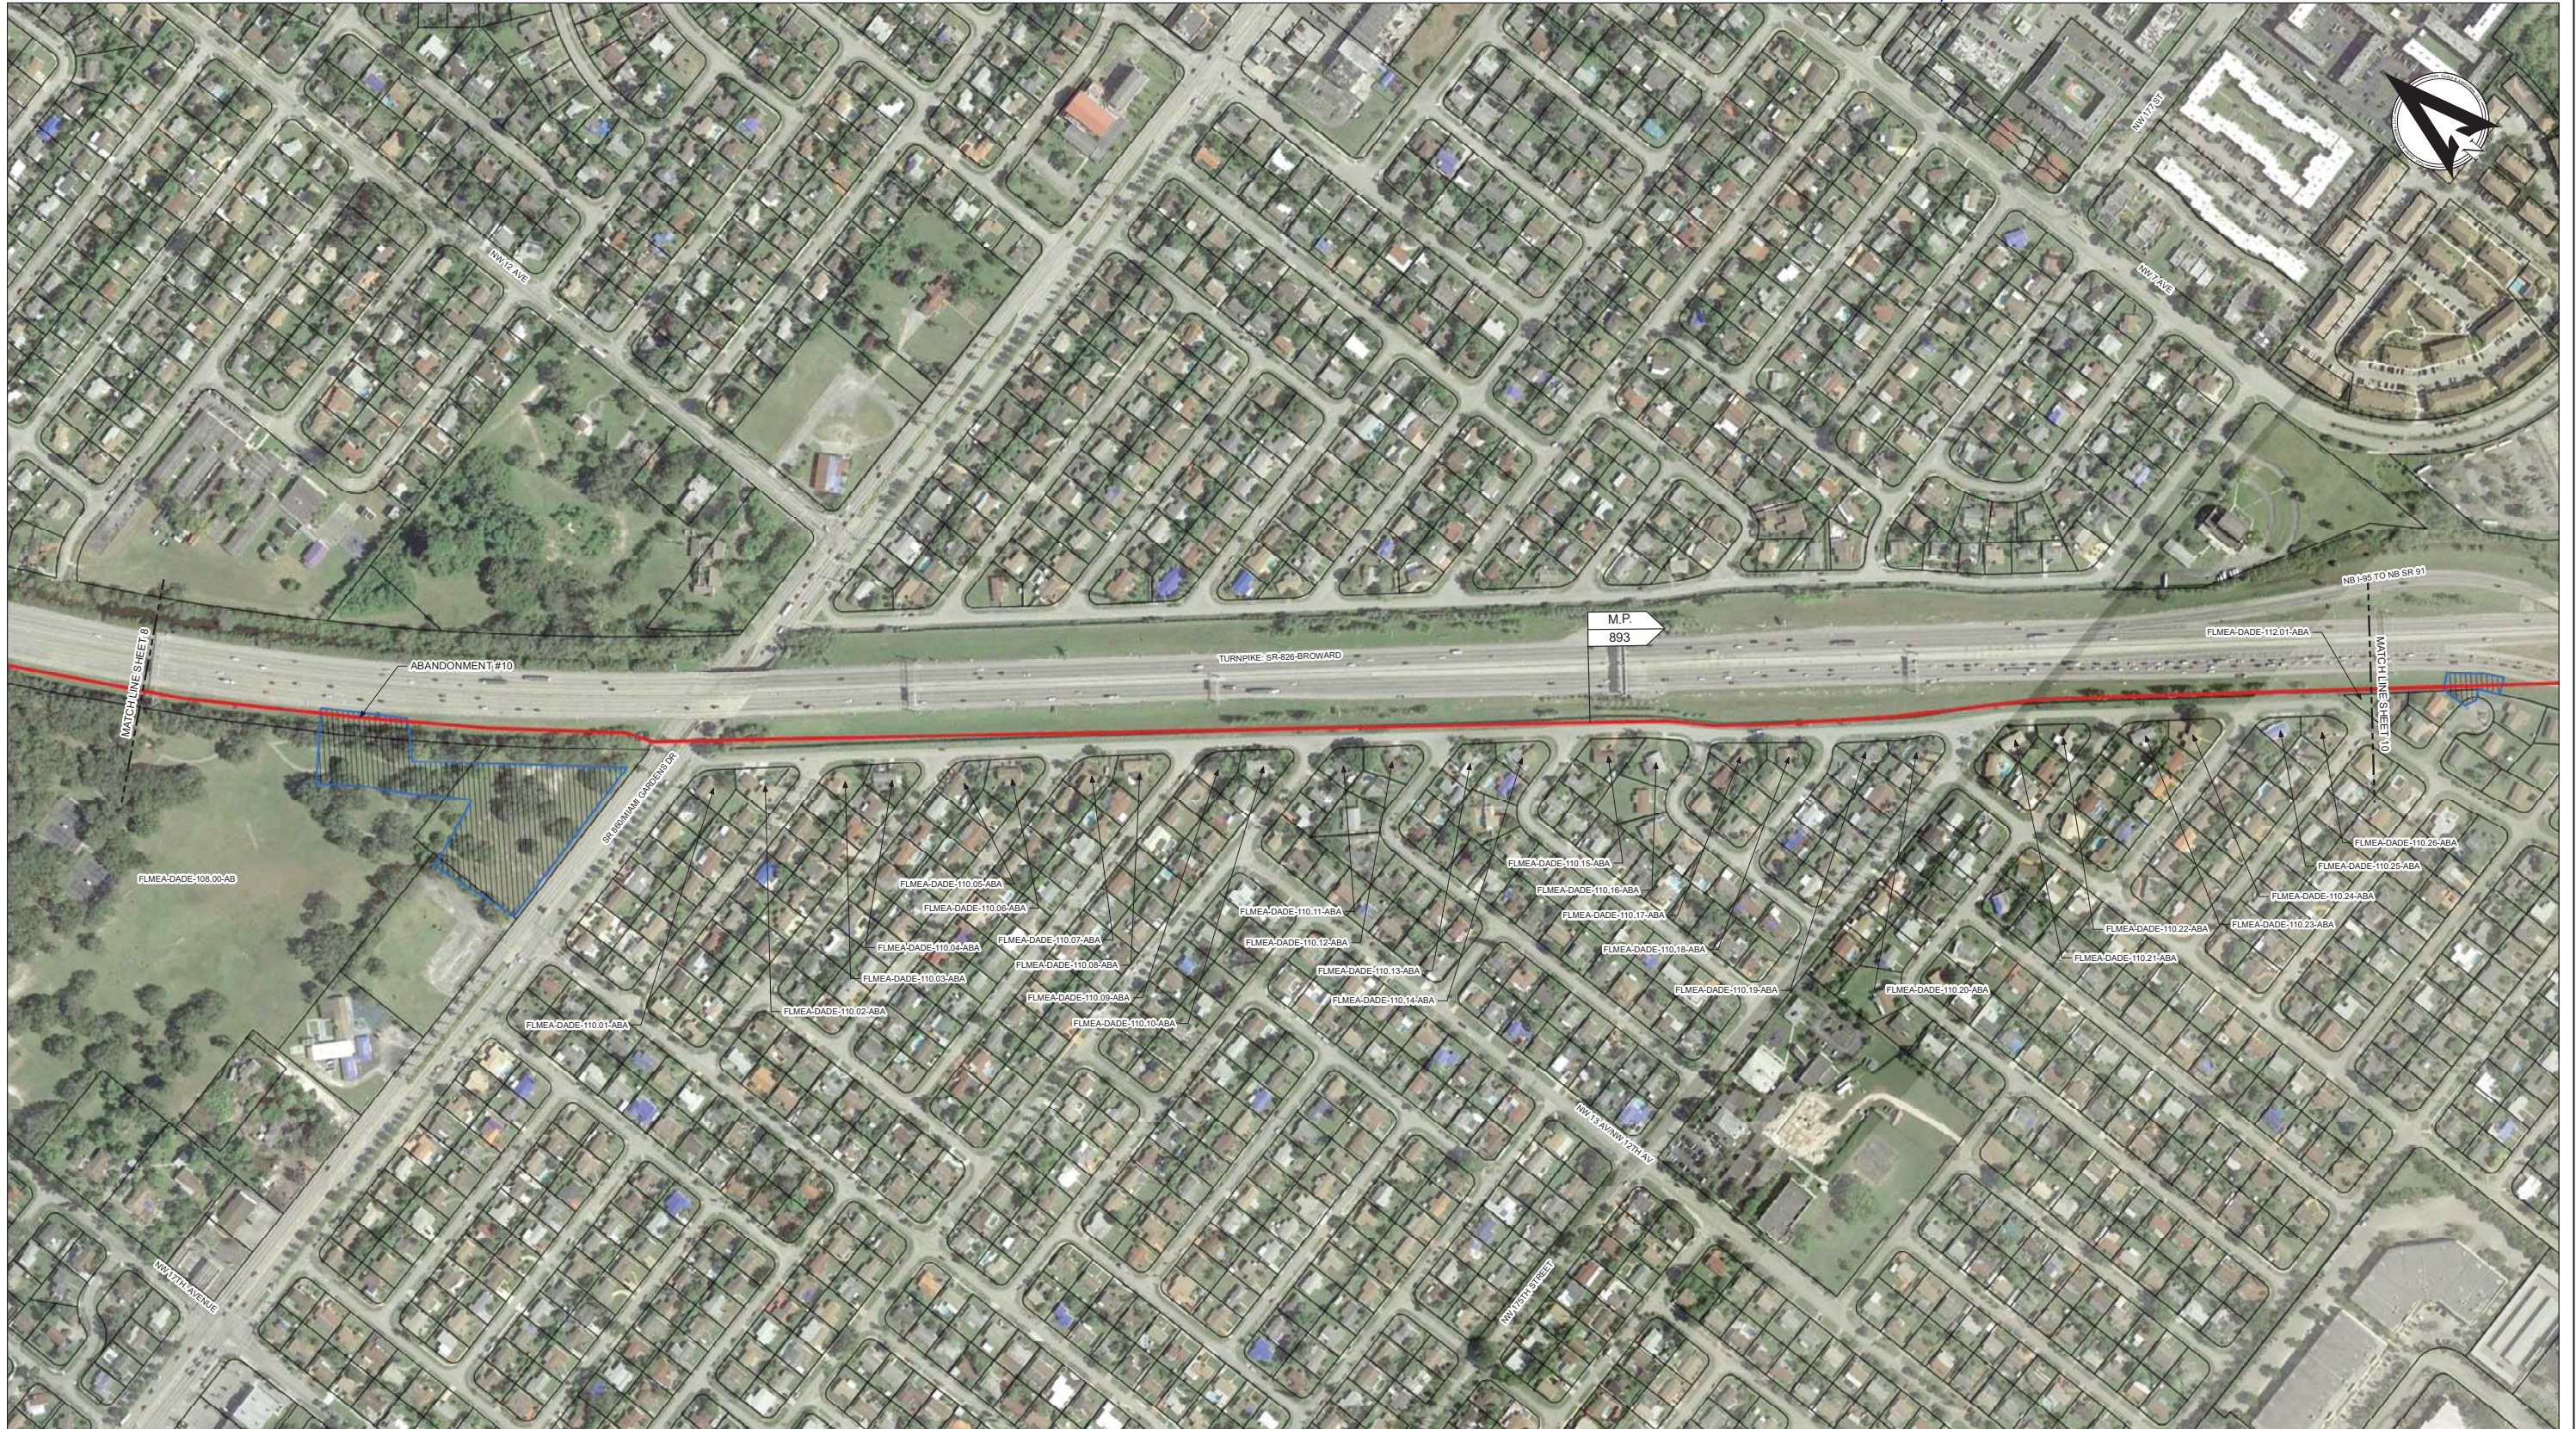

P:\Projects\Active\Florida Gas\A17032.00.0 FGT TPRR\3000 ENGINEERING\3400 Design & Drafting\3401 Drawings\Map & Permit\Maping - FERC\FERCRoute Maps\Abandonment\Route Map_09.mxd Plotted on: 6/7/2018 by plumphrey

Legend


- PROPOSED FGT PERMANENT RIGHT-OF-WAY
- PROPOSED FGT SURFACE SITE
- PROPOSED ACCESS EASEMENT
- TEMPORARY WORKSPACE

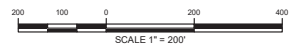

FOR OPEN HOUSE
PURPOSES ONLY
6/7/2018

<p>Florida Gas Transmission Company <small>An Energy Transfer Under Morgan Affiliate</small></p>	<p>TURNPIKE-PALMETTO ROAD RELOCATION ABANDONMENT</p>	<p>PROJECT NO.</p>
	<p>MIAMI-DADE COUNTY, FLORIDA</p>	<p>PREVIOUS DWG. NO.</p>
		<p>SHEET OF DWG. NO.</p>
		<p>SHEET 9 OF 17</p>


HGA HUNT, GUILLOT & ASSOCIATES, LLC
 ONE METROPLEX DRIVE, SUITE 100
 BIRMINGHAM, AL 35209
 PHONE: 205-870-4877

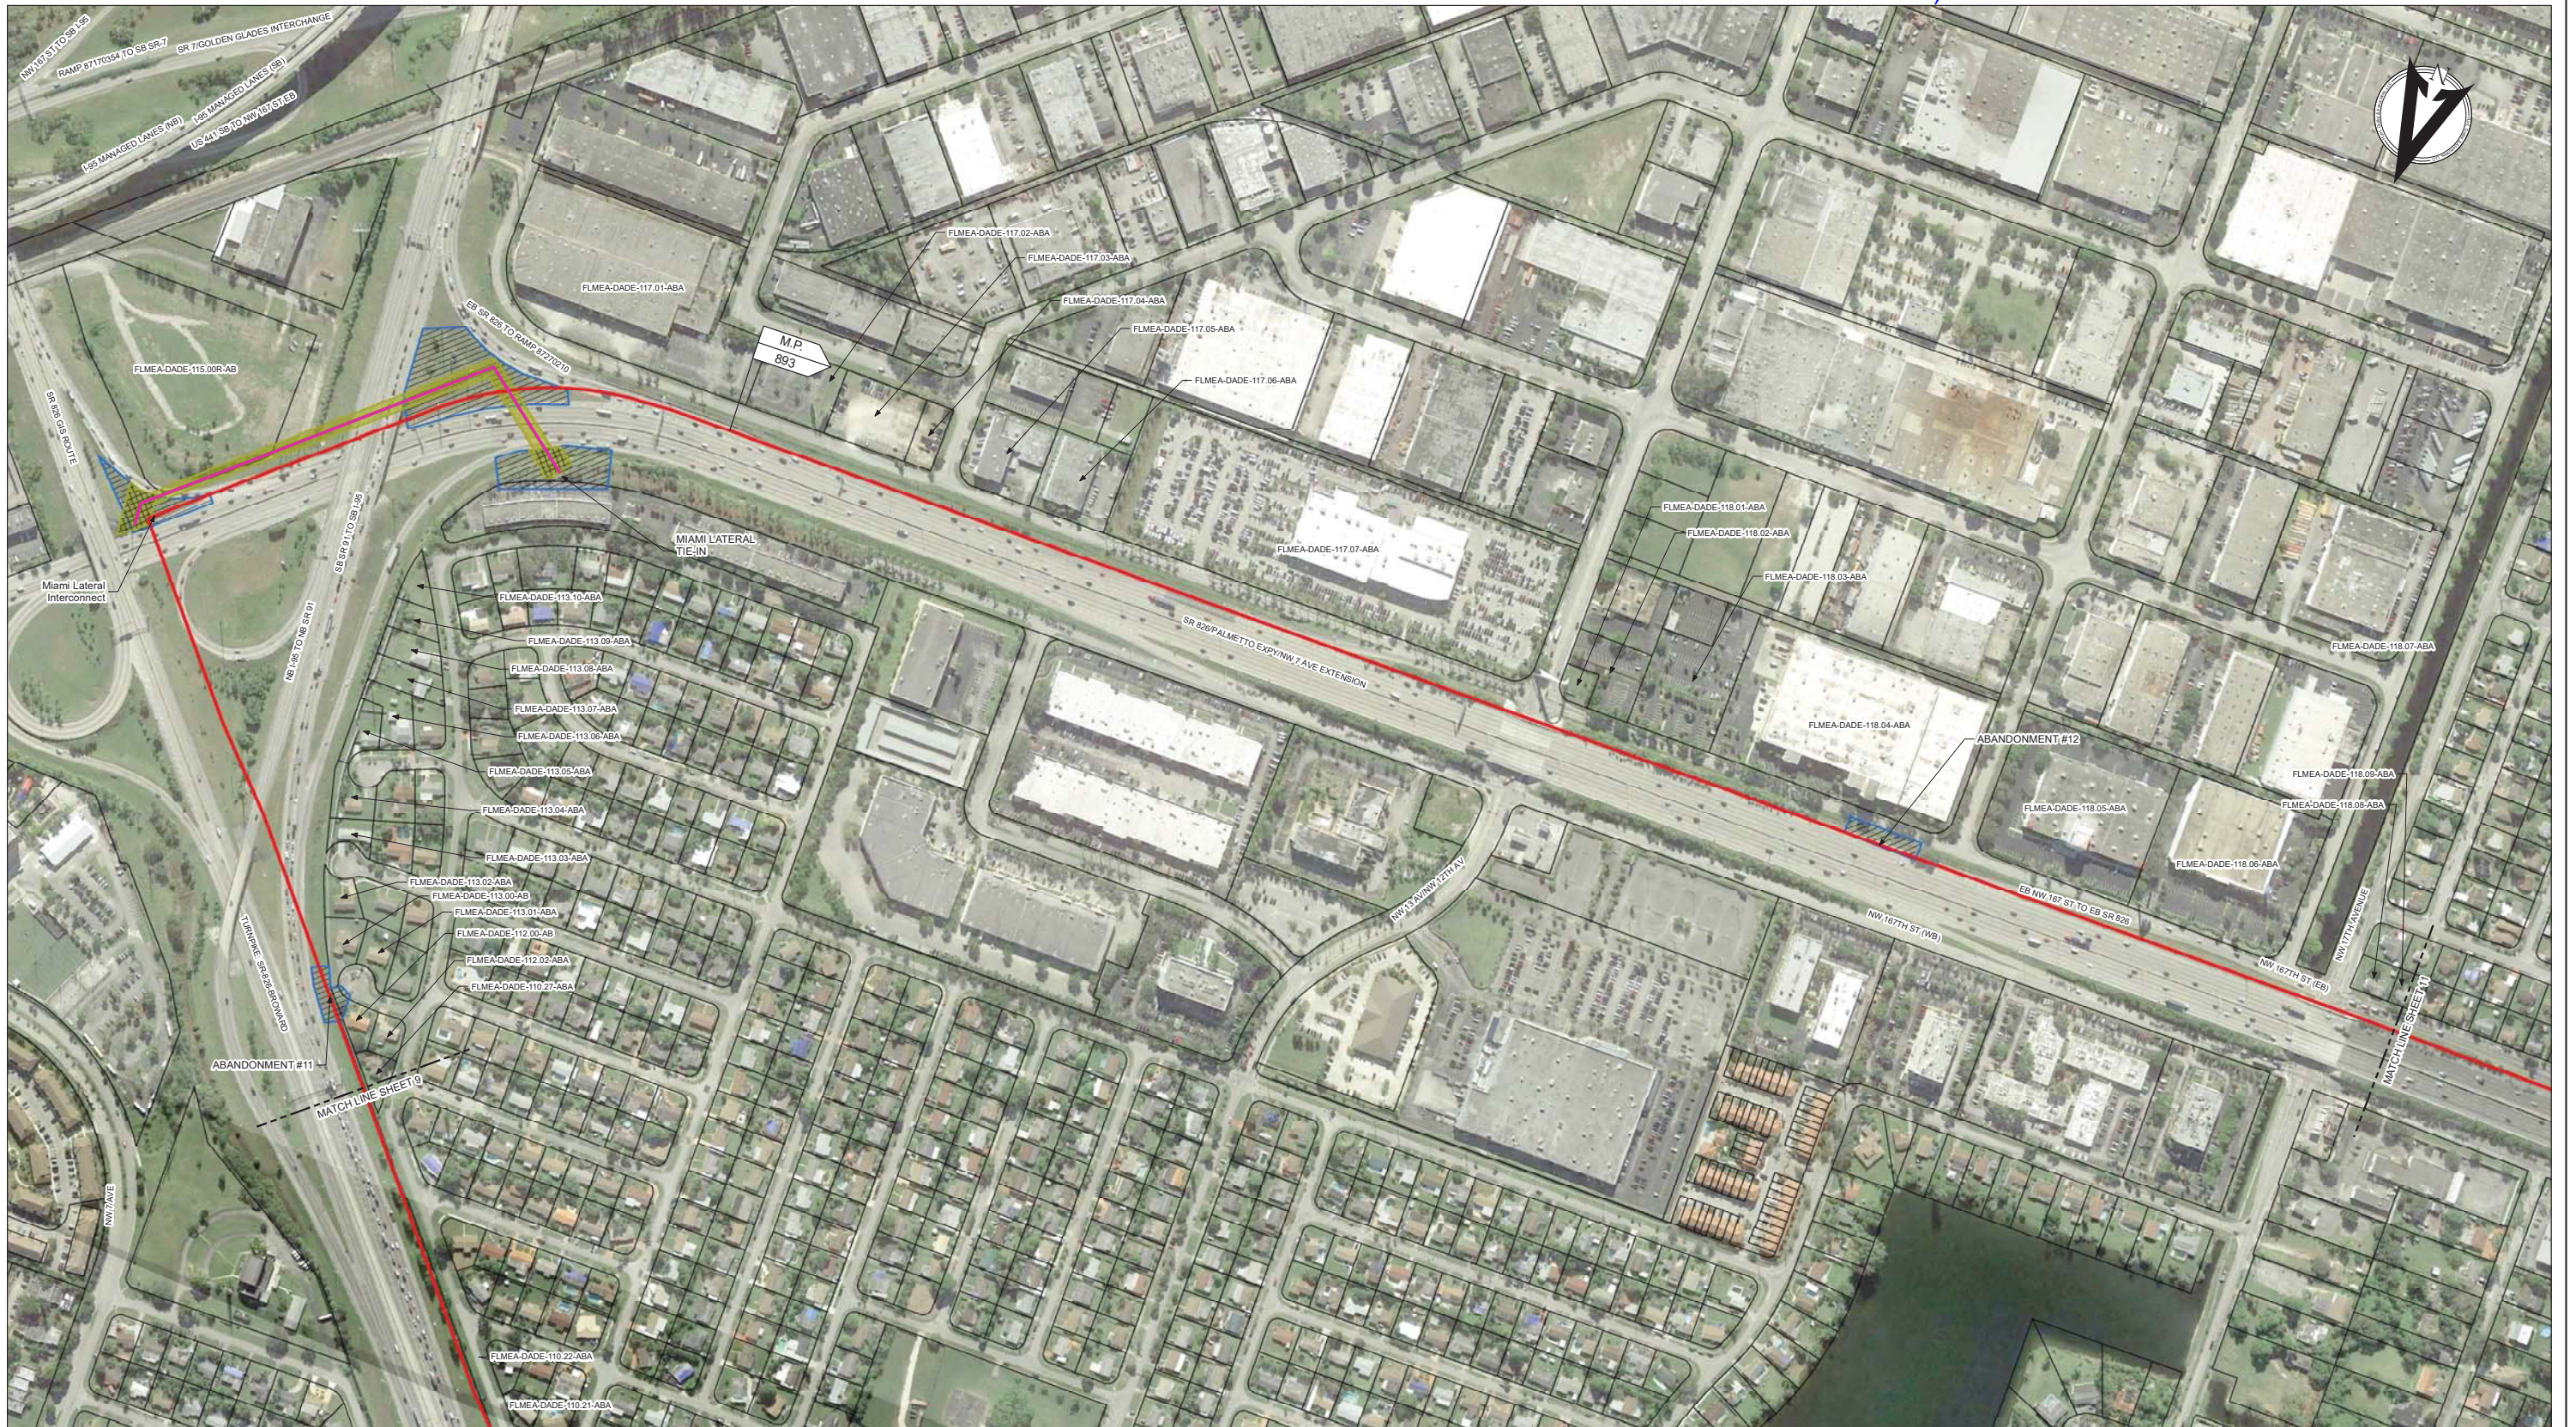

P:\2 Projects Active\Florida Gas\A17032.00.0 FGT TPRR\3000 ENGINEERING\3400 Design & Drafting\3401 Drawings\4. Mapping & Permits\Maping - FERC\Pre FERC\Route Mapping\Abandonment\Route Map_10.mxd Plotted on: 6/7/2018 by plumphrey

Legend


- PROPOSED FGT PERMANENT RIGHT-OF-WAY
- PROPOSED FGT SURFACE SITE
- PROPOSED ACCESS EASEMENT
- TEMPORARY WORKSPACE

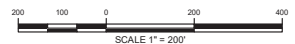

FOR OPEN HOUSE PURPOSES ONLY
6/7/2018

HGA HUNT, GUILLOT & ASSOCIATES, LLC
ONE METROPLEX DRIVE, SUITE 100
BIRMINGHAM, AL 35209
PHONE: 205-870-4877


<p>Florida Gas Transmission Company <small>An Energy Transfer Under Morgan Affiliate</small></p>	TURNPIKE-PALMETTO ROAD RELOCATION ABANDONMENT	PROJECT NO.
	MIAMI-DADE COUNTY, FLORIDA	PREVIOUS DWG. NO.
		SHEET OF
		DWG. NO.
		SHEET 10 OF 17

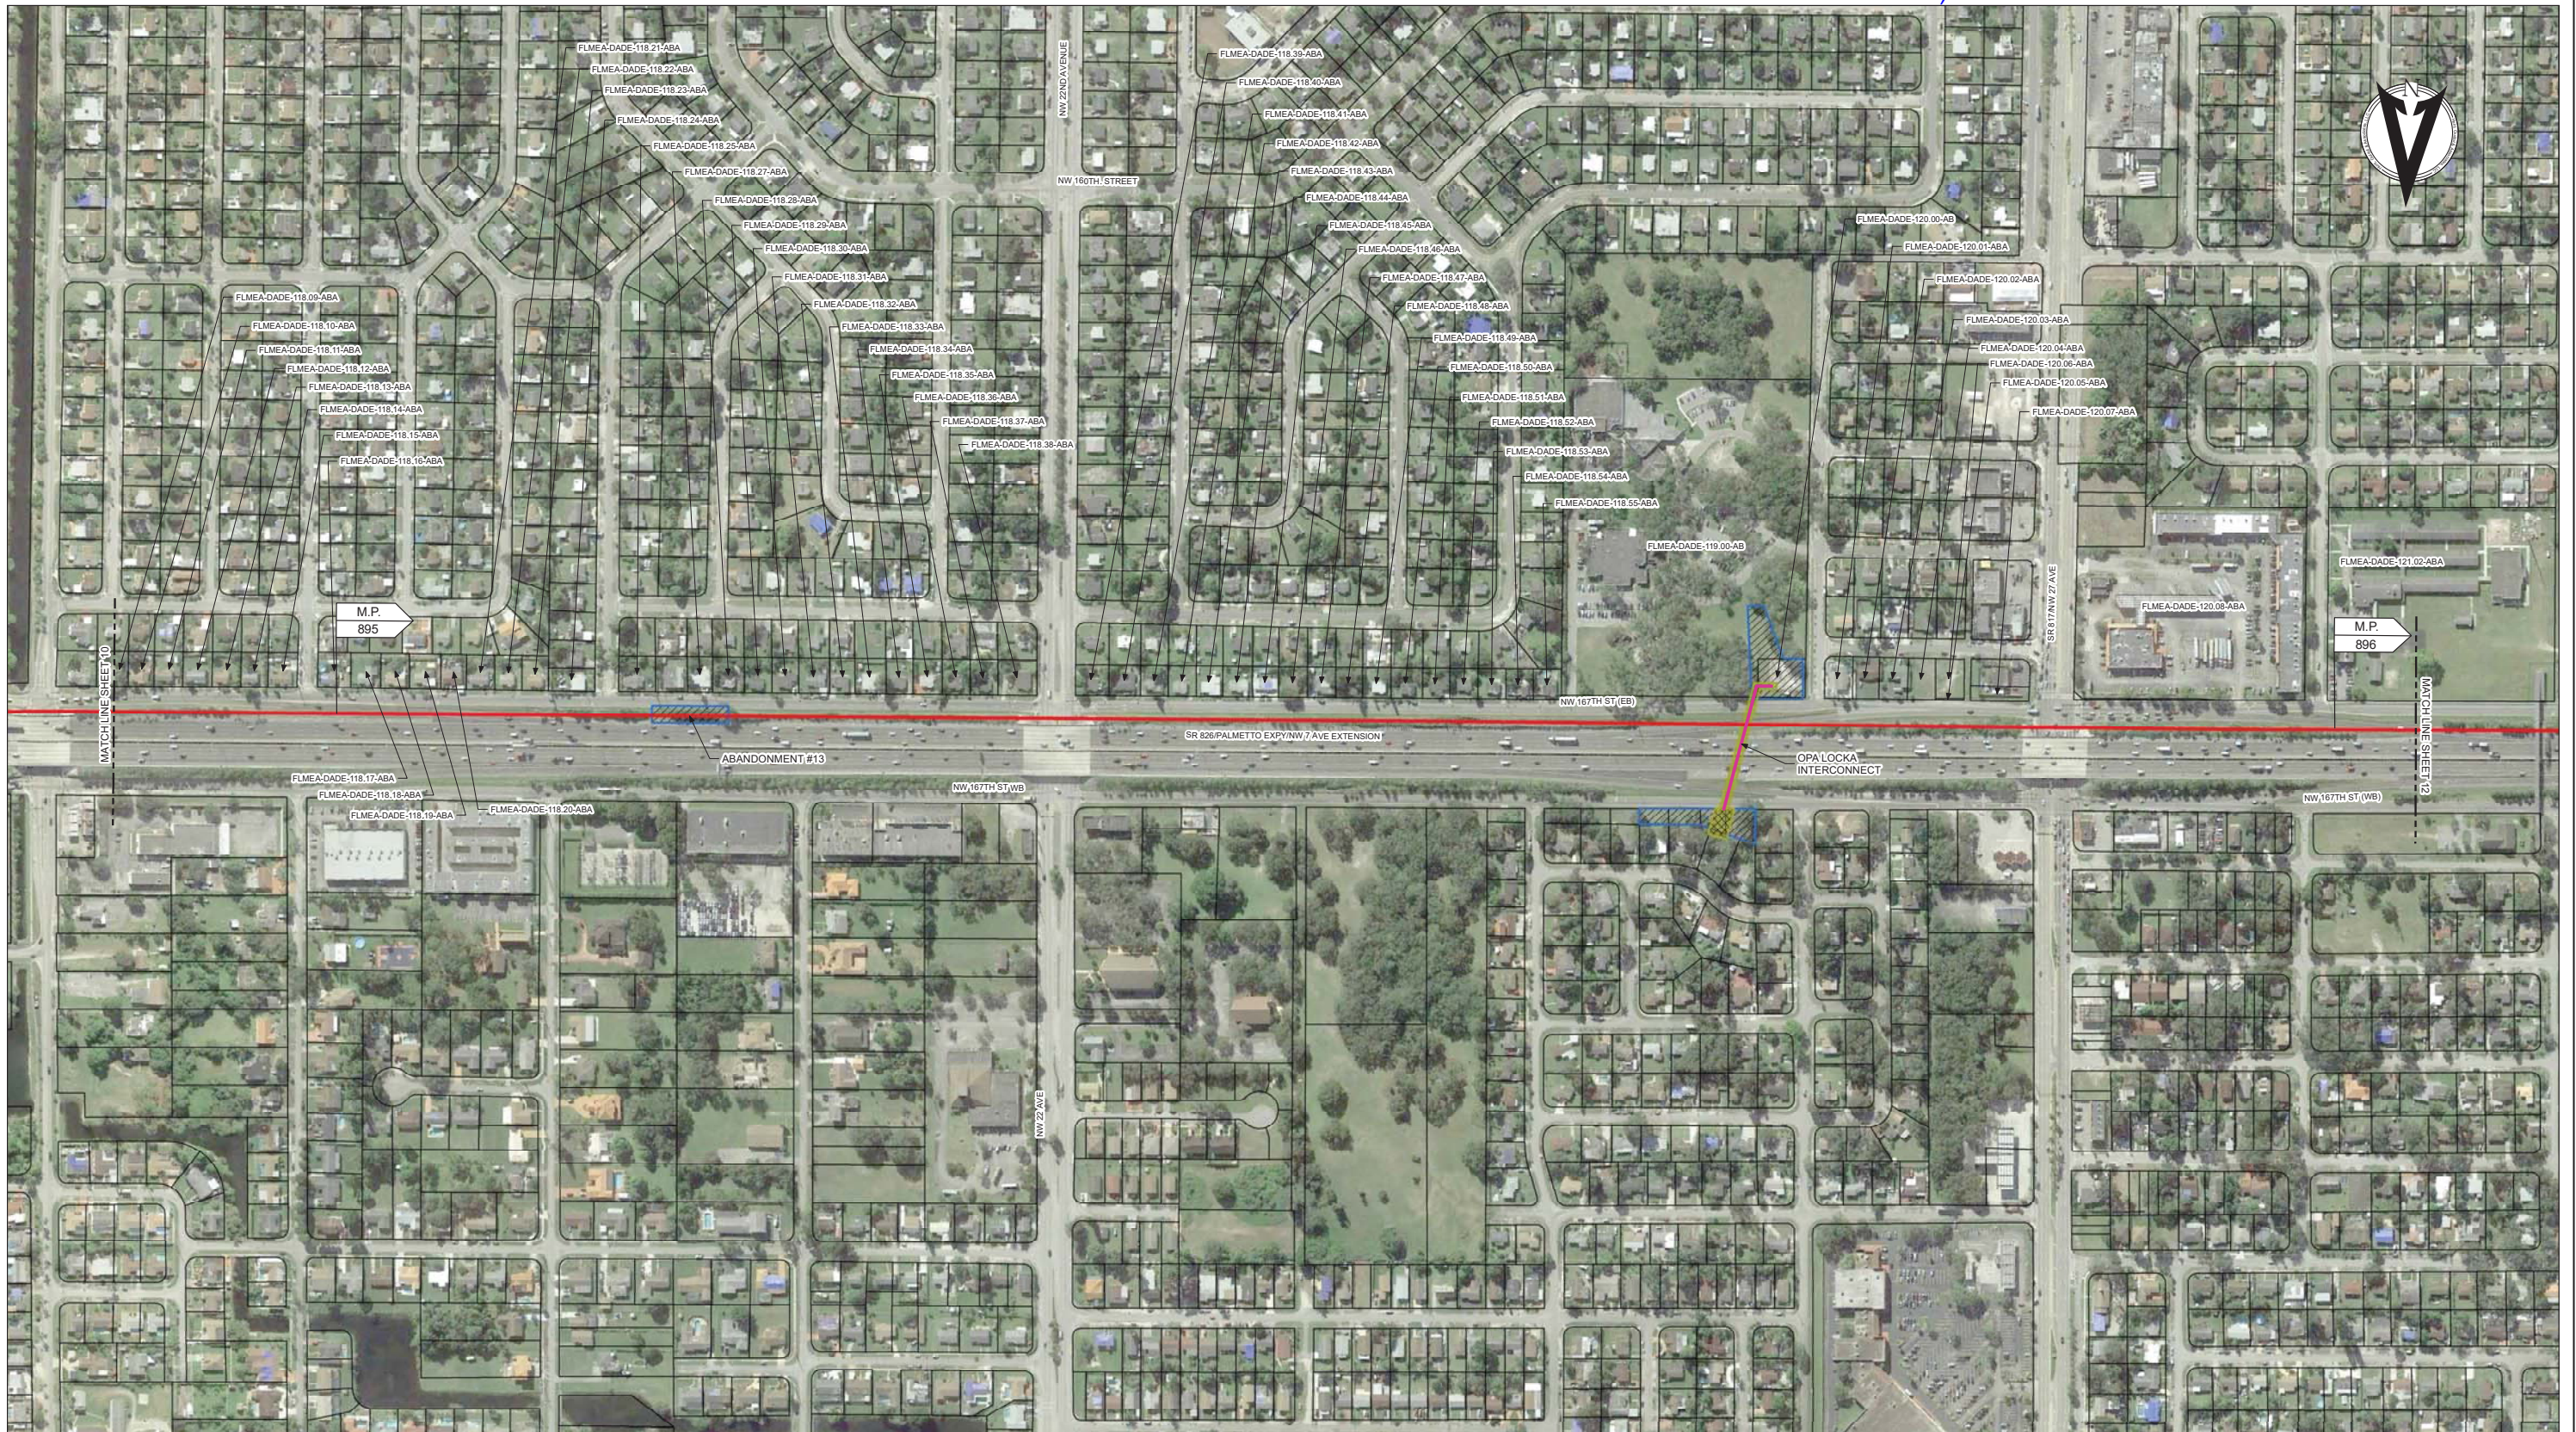

P:\Projects Active\Florida Gas\A17032.00.0 FGT TPRR\3000 ENGINEERING\3400 Design & Drafting\3401 Drawings\Map & Permit\Maping - FERC_Pre FERC\Route Maps\Abandonment\Route Map_11.mxd Plotted on: 6/7/2018 by plumphrey

Legend


- PROPOSED FGT PERMANENT RIGHT-OF-WAY
- PROPOSED FGT SURFACE SITE
- PROPOSED ACCESS EASEMENT
- TEMPORARY WORKSPACE

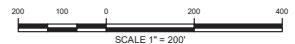

FOR OPEN HOUSE
PURPOSES ONLY
6/7/2018

HGA HUNT, GUILLOT & ASSOCIATES, LLC
ONE METROPLEX DRIVE, SUITE 100
BIRMINGHAM, AL 35209
PHONE: 205-970-4977


<p>Florida Gas Transmission Company <small>An Energy Transfer Under Morgan Affiliate</small></p>	TURNPIKE-PALMETTO ROAD RELOCATION ABANDONMENT	PROJECT NO.
	MIAMI-DADE COUNTY, FLORIDA	PREVIOUS DWG. NO.
		SHEET OF DWG. NO.
		SHEET 11 OF 17

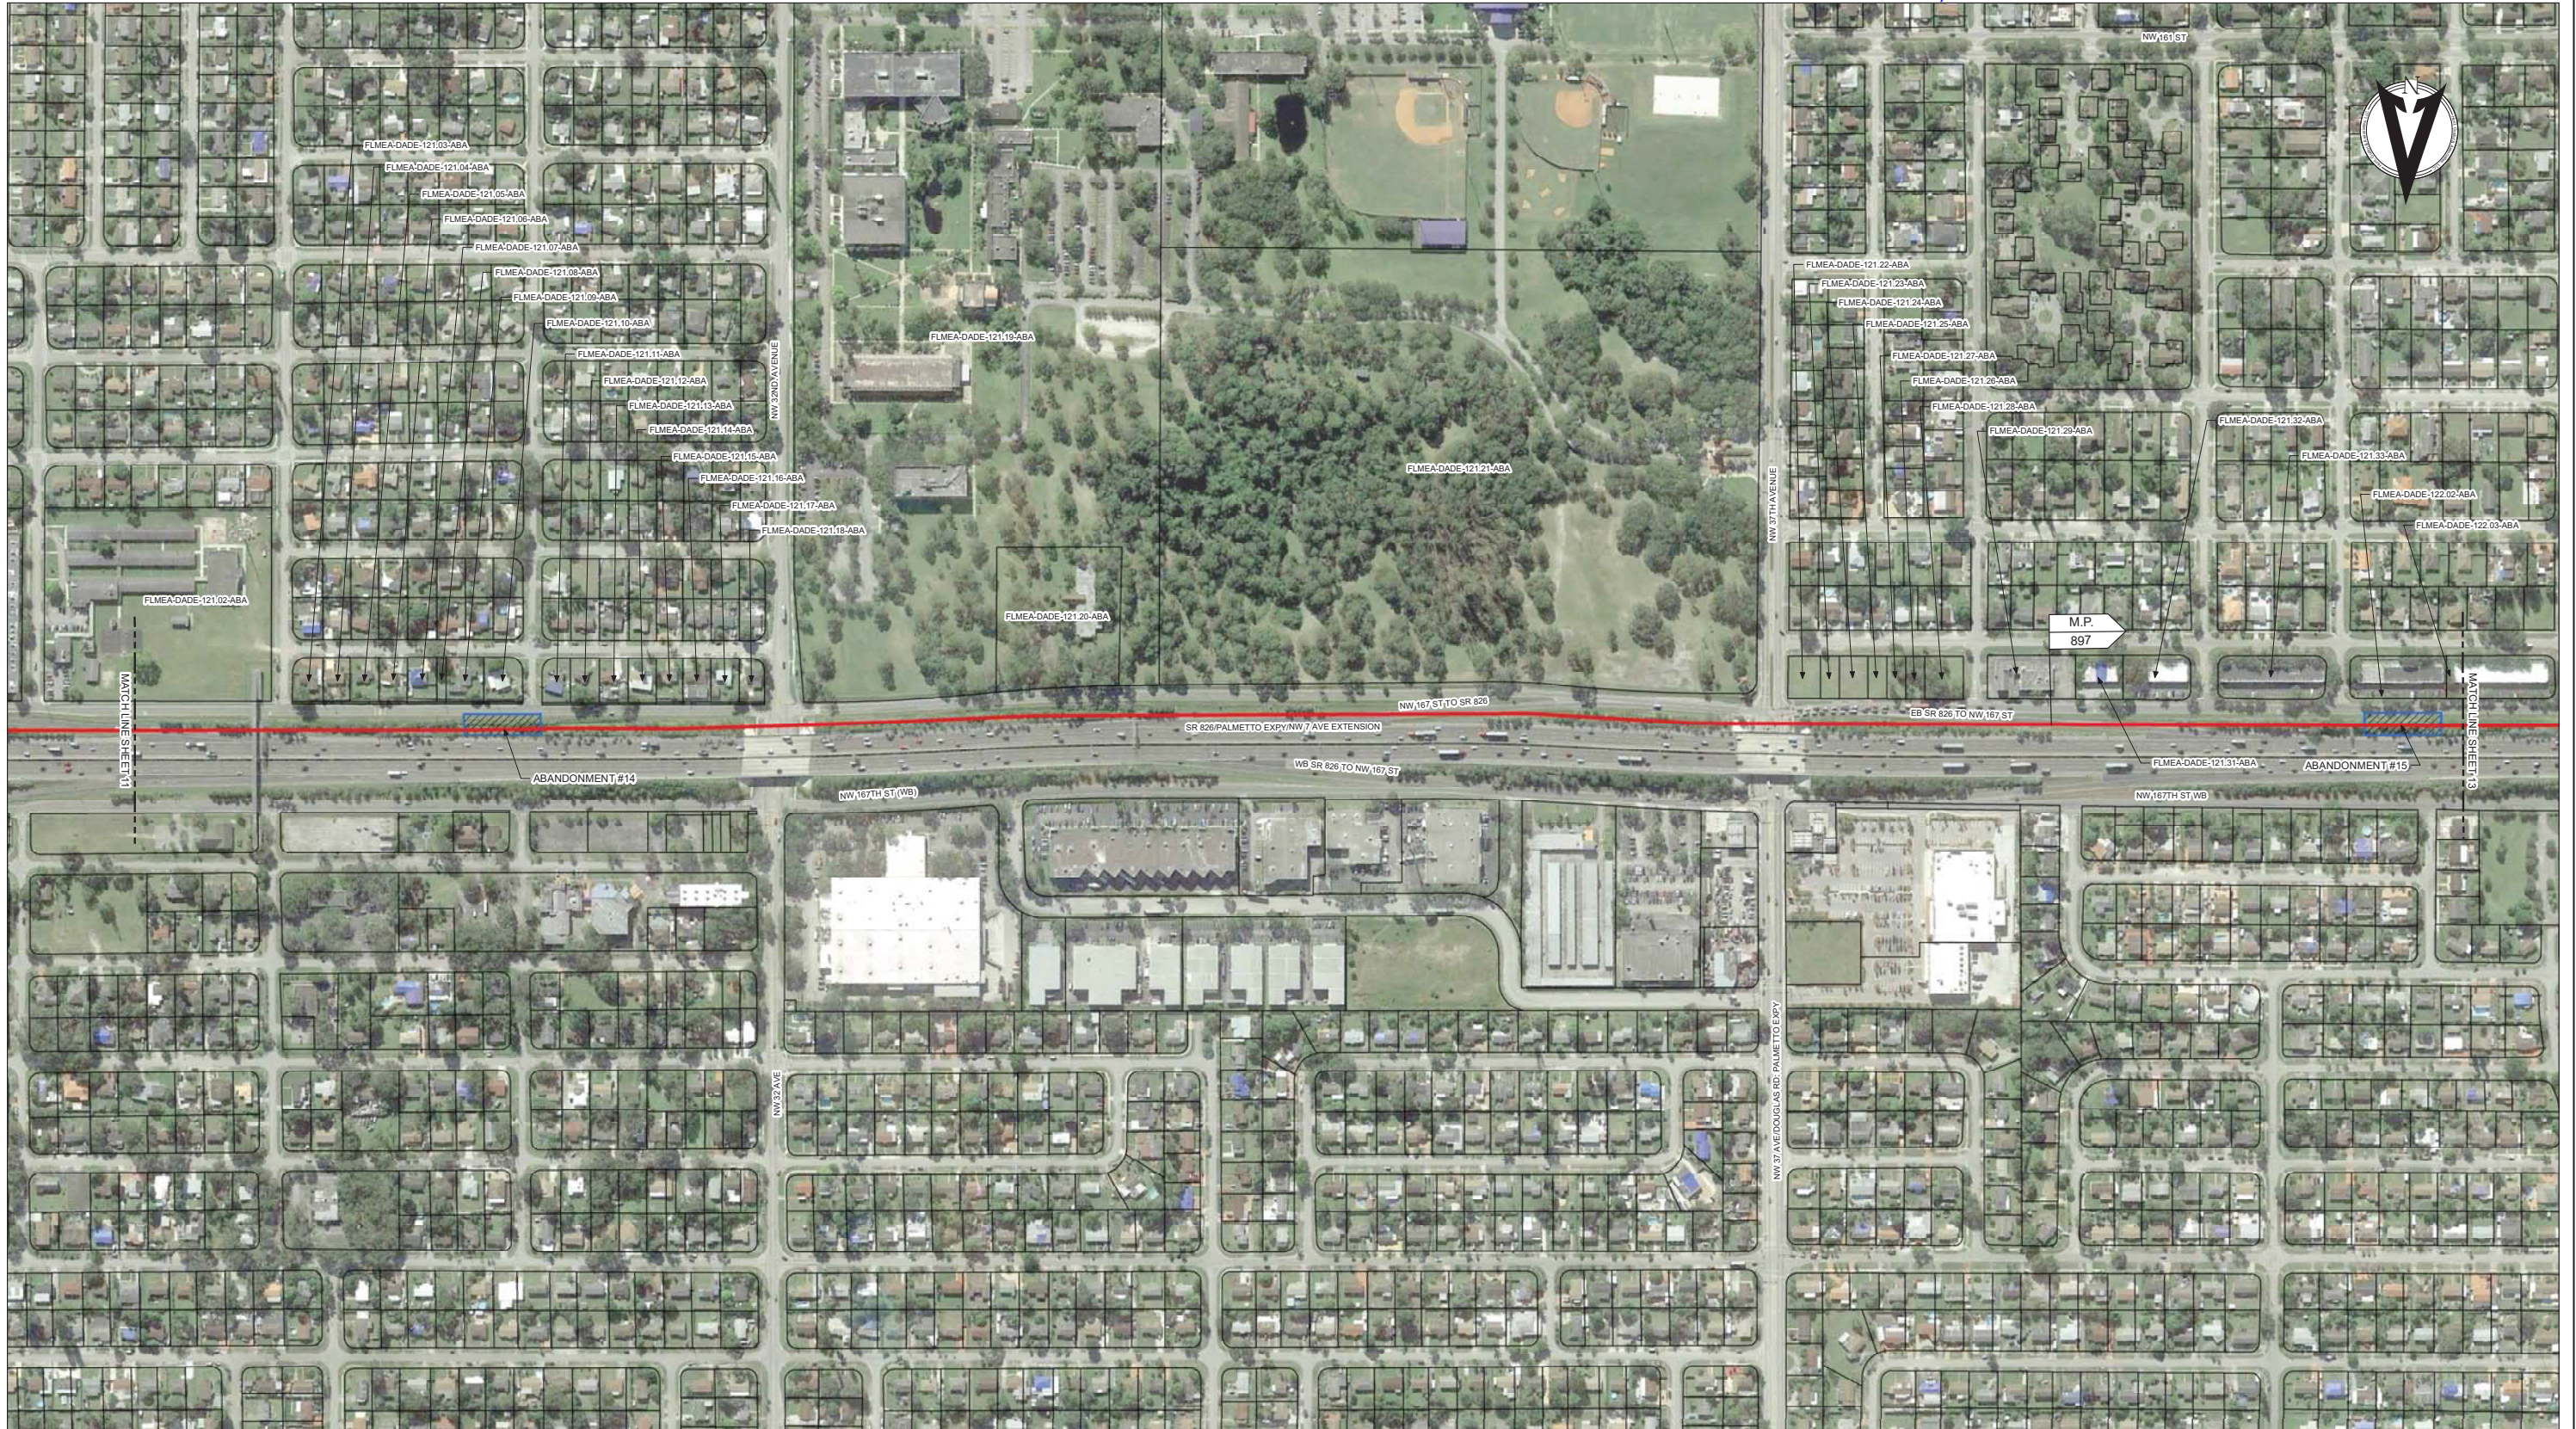

P:\Projects Active\Florida Gas\A17032.00.0 FGT TPRR\3000 ENGINEERING\3400 Design & Drafting\3401 Drawings - Mapping & Permits\Maping - FERC - Pre FERC\Route Maps\Abandonment\Route Map_12.mxd Plotted on: 6/7/2018 by plumphrey

Legend


- PROPOSED FGT PERMANENT RIGHT-OF-WAY
- PROPOSED FGT SURFACE SITE
- PROPOSED ACCESS EASEMENT
- TEMPORARY WORKSPACE

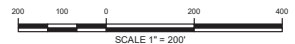

FOR OPEN HOUSE PURPOSES ONLY 6/7/2018



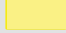
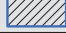
HGA HUNT, GUILLOT & ASSOCIATES, LLC
 ONE METROPLEX DRIVE, SUITE 100
 BIRMINGHAM, AL 35209
 PHONE: 205-870-4977

<p>Florida Gas Transmission Company An Energy Transfer Under Morgan Affiliate</p>	<p>TURNPIKE-PALMETTO ROAD RELOCATION ABANDONMENT</p>	<p>PROJECT NO.</p>
	<p>MIAMI-DADE COUNTY, FLORIDA</p>	<p>PREVIOUS DWG. NO.</p>
		<p>SHEET OF</p>
		<p>DWG. NO.</p>
		<p>SHEET 12 OF 17</p>

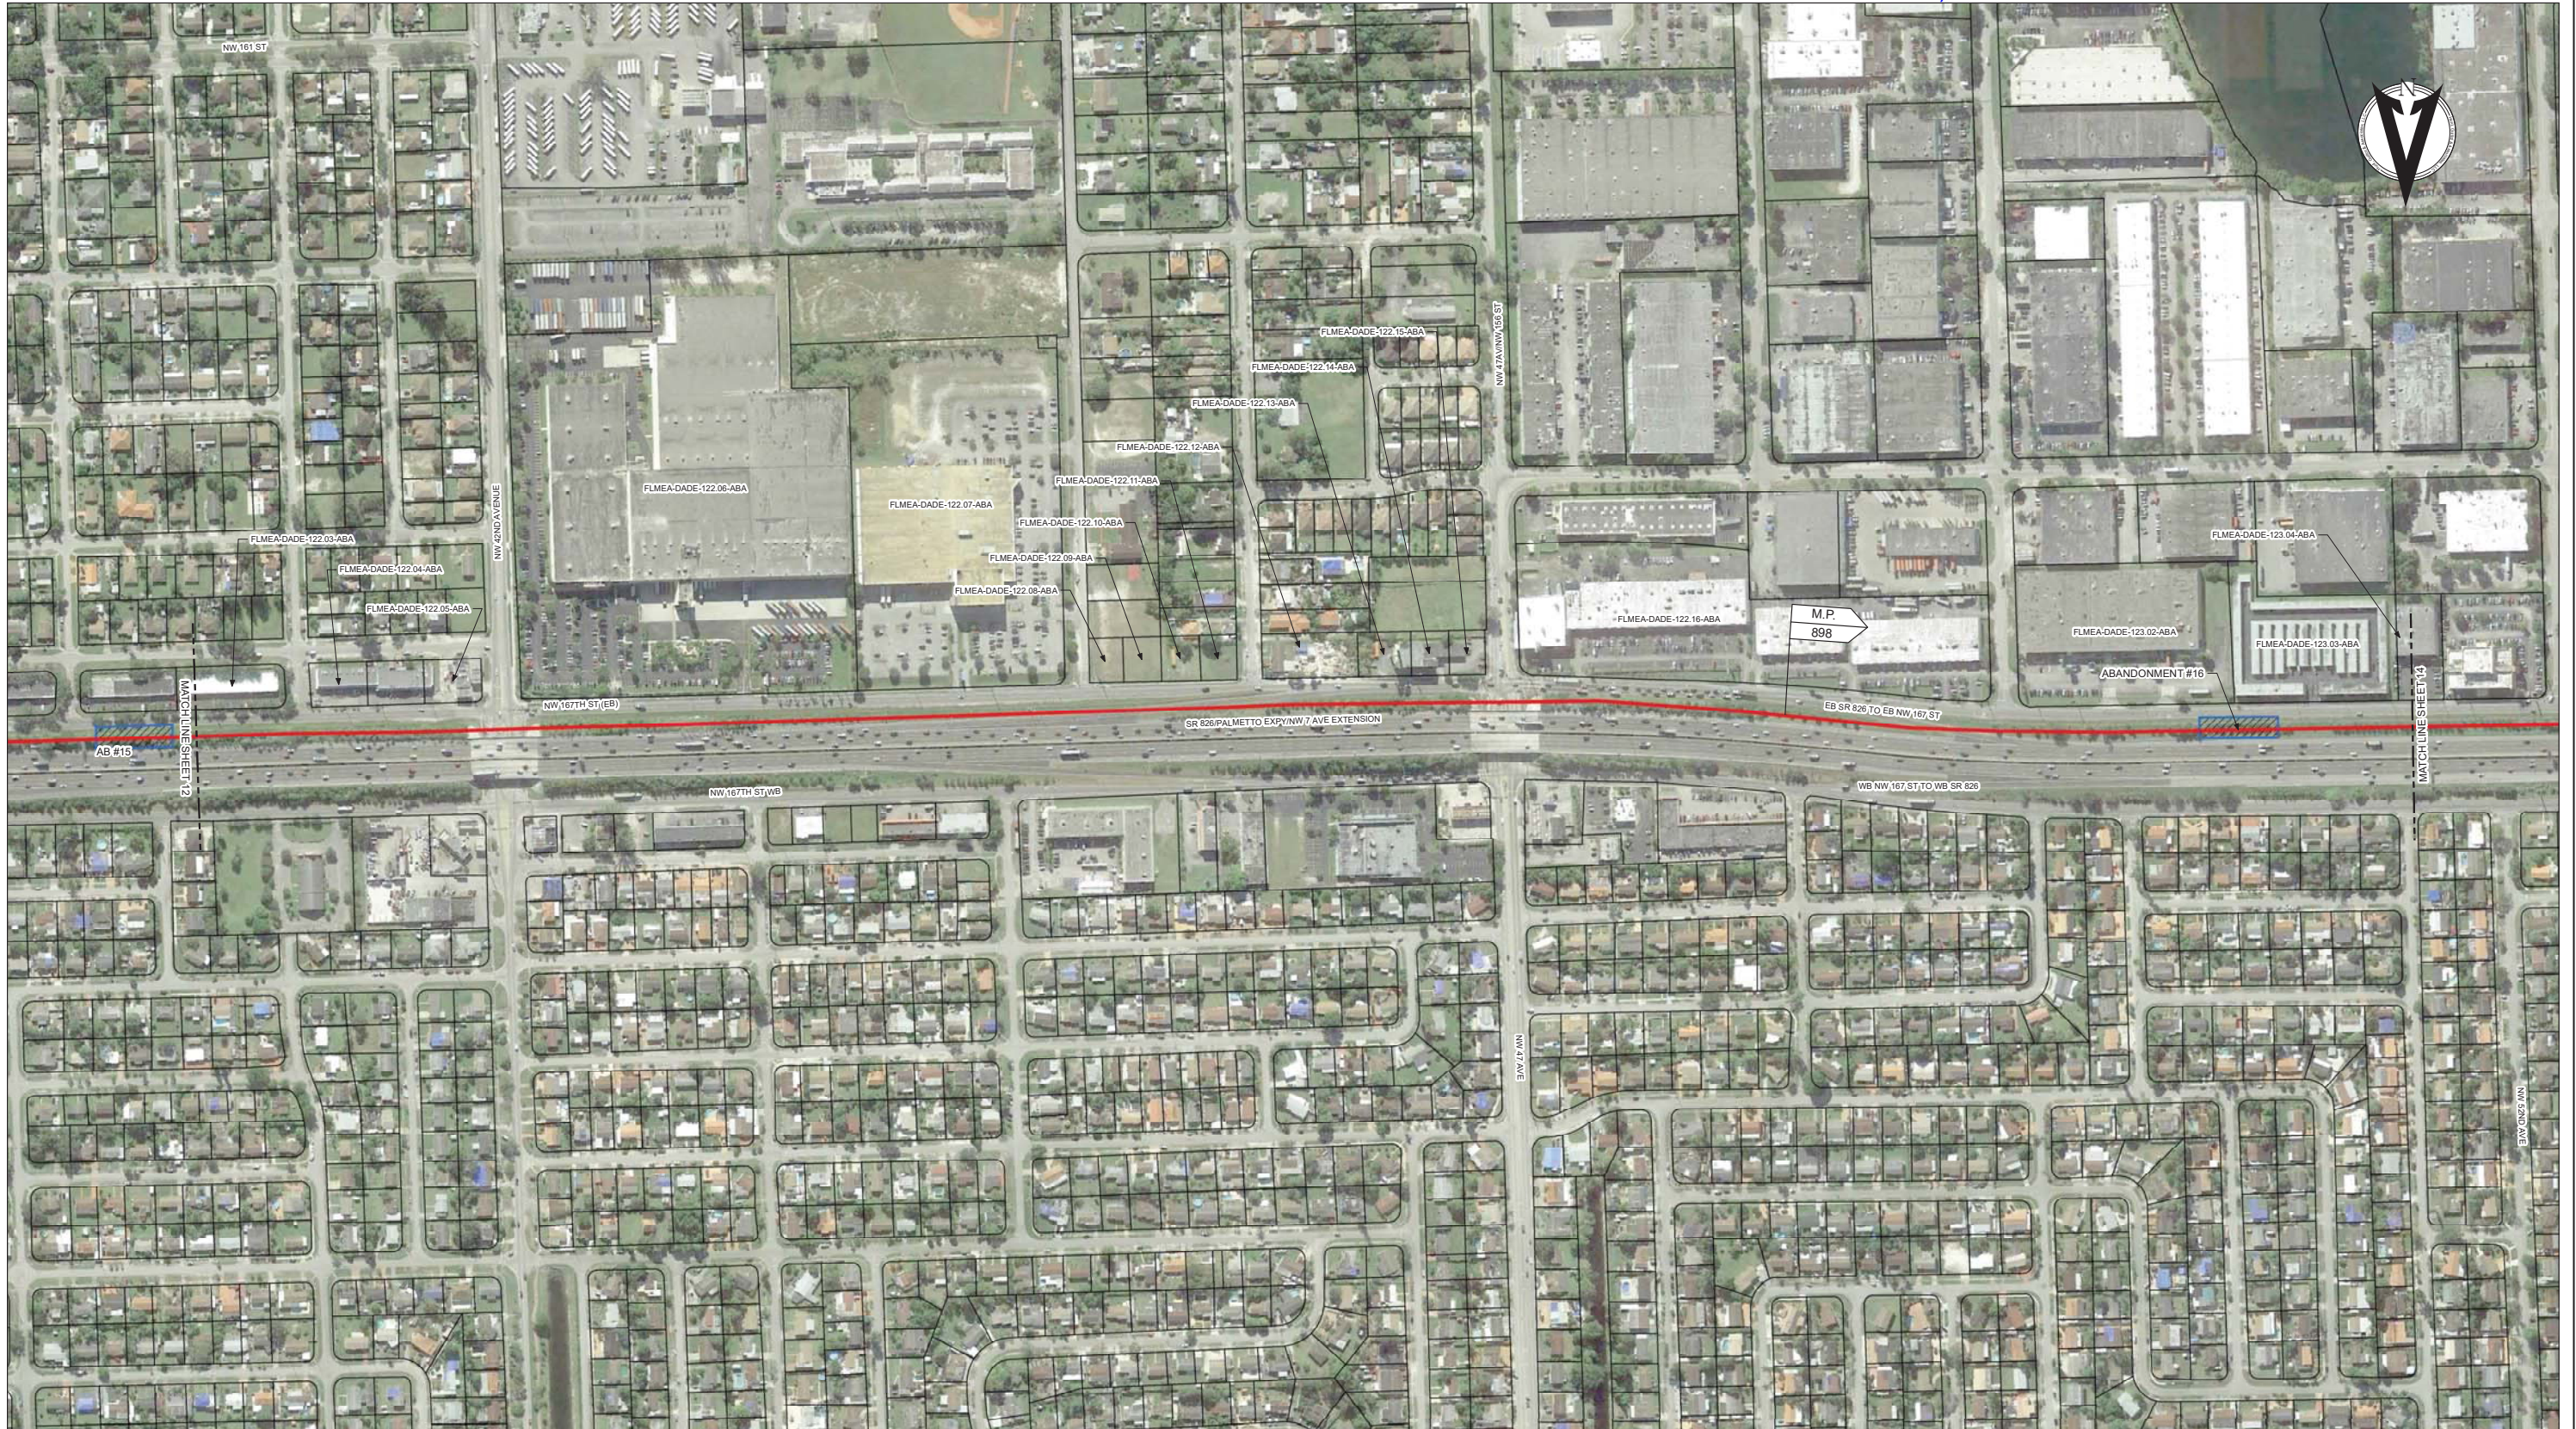

P:\2 Projects Active\Florida Gas\A17032.00.0 FGT TPRR\3000 ENGINEERING\3400 Design & Drafting\3401 Drawings - Mapping & Permits\Mapping - FERC - Pre FERC\Route Maps\Abandonment\Route Map_13.mxd Plotted on: 6/7/2018 by plumphrey

Legend

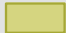
-  PROPOSED FGT PERMANENT RIGHT-OF-WAY
-  PROPOSED FGT SURFACE SITE
-  PROPOSED ACCESS EASEMENT
-  TEMPORARY WORKSPACE



FOR OPEN HOUSE PURPOSES ONLY
6/7/2018



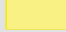
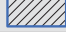
HGA HUNT, GUILLOT & ASSOCIATES, LLC
ONE METROPLEX DRIVE, SUITE 100
BIRMINGHAM, AL 35209
PHONE: 205-970-4977


Florida Gas Transmission Company <small>An Energy Transfer Under Morgan Affiliate</small>	TURNPIKE-PALMETTO ROAD RELOCATION ABANDONMENT	PROJECT NO.
	MIAMI-DADE COUNTY, FLORIDA	PREVIOUS DWG. NO.
		SHEET OF DWG. NO.
		SHEET 13 OF 17

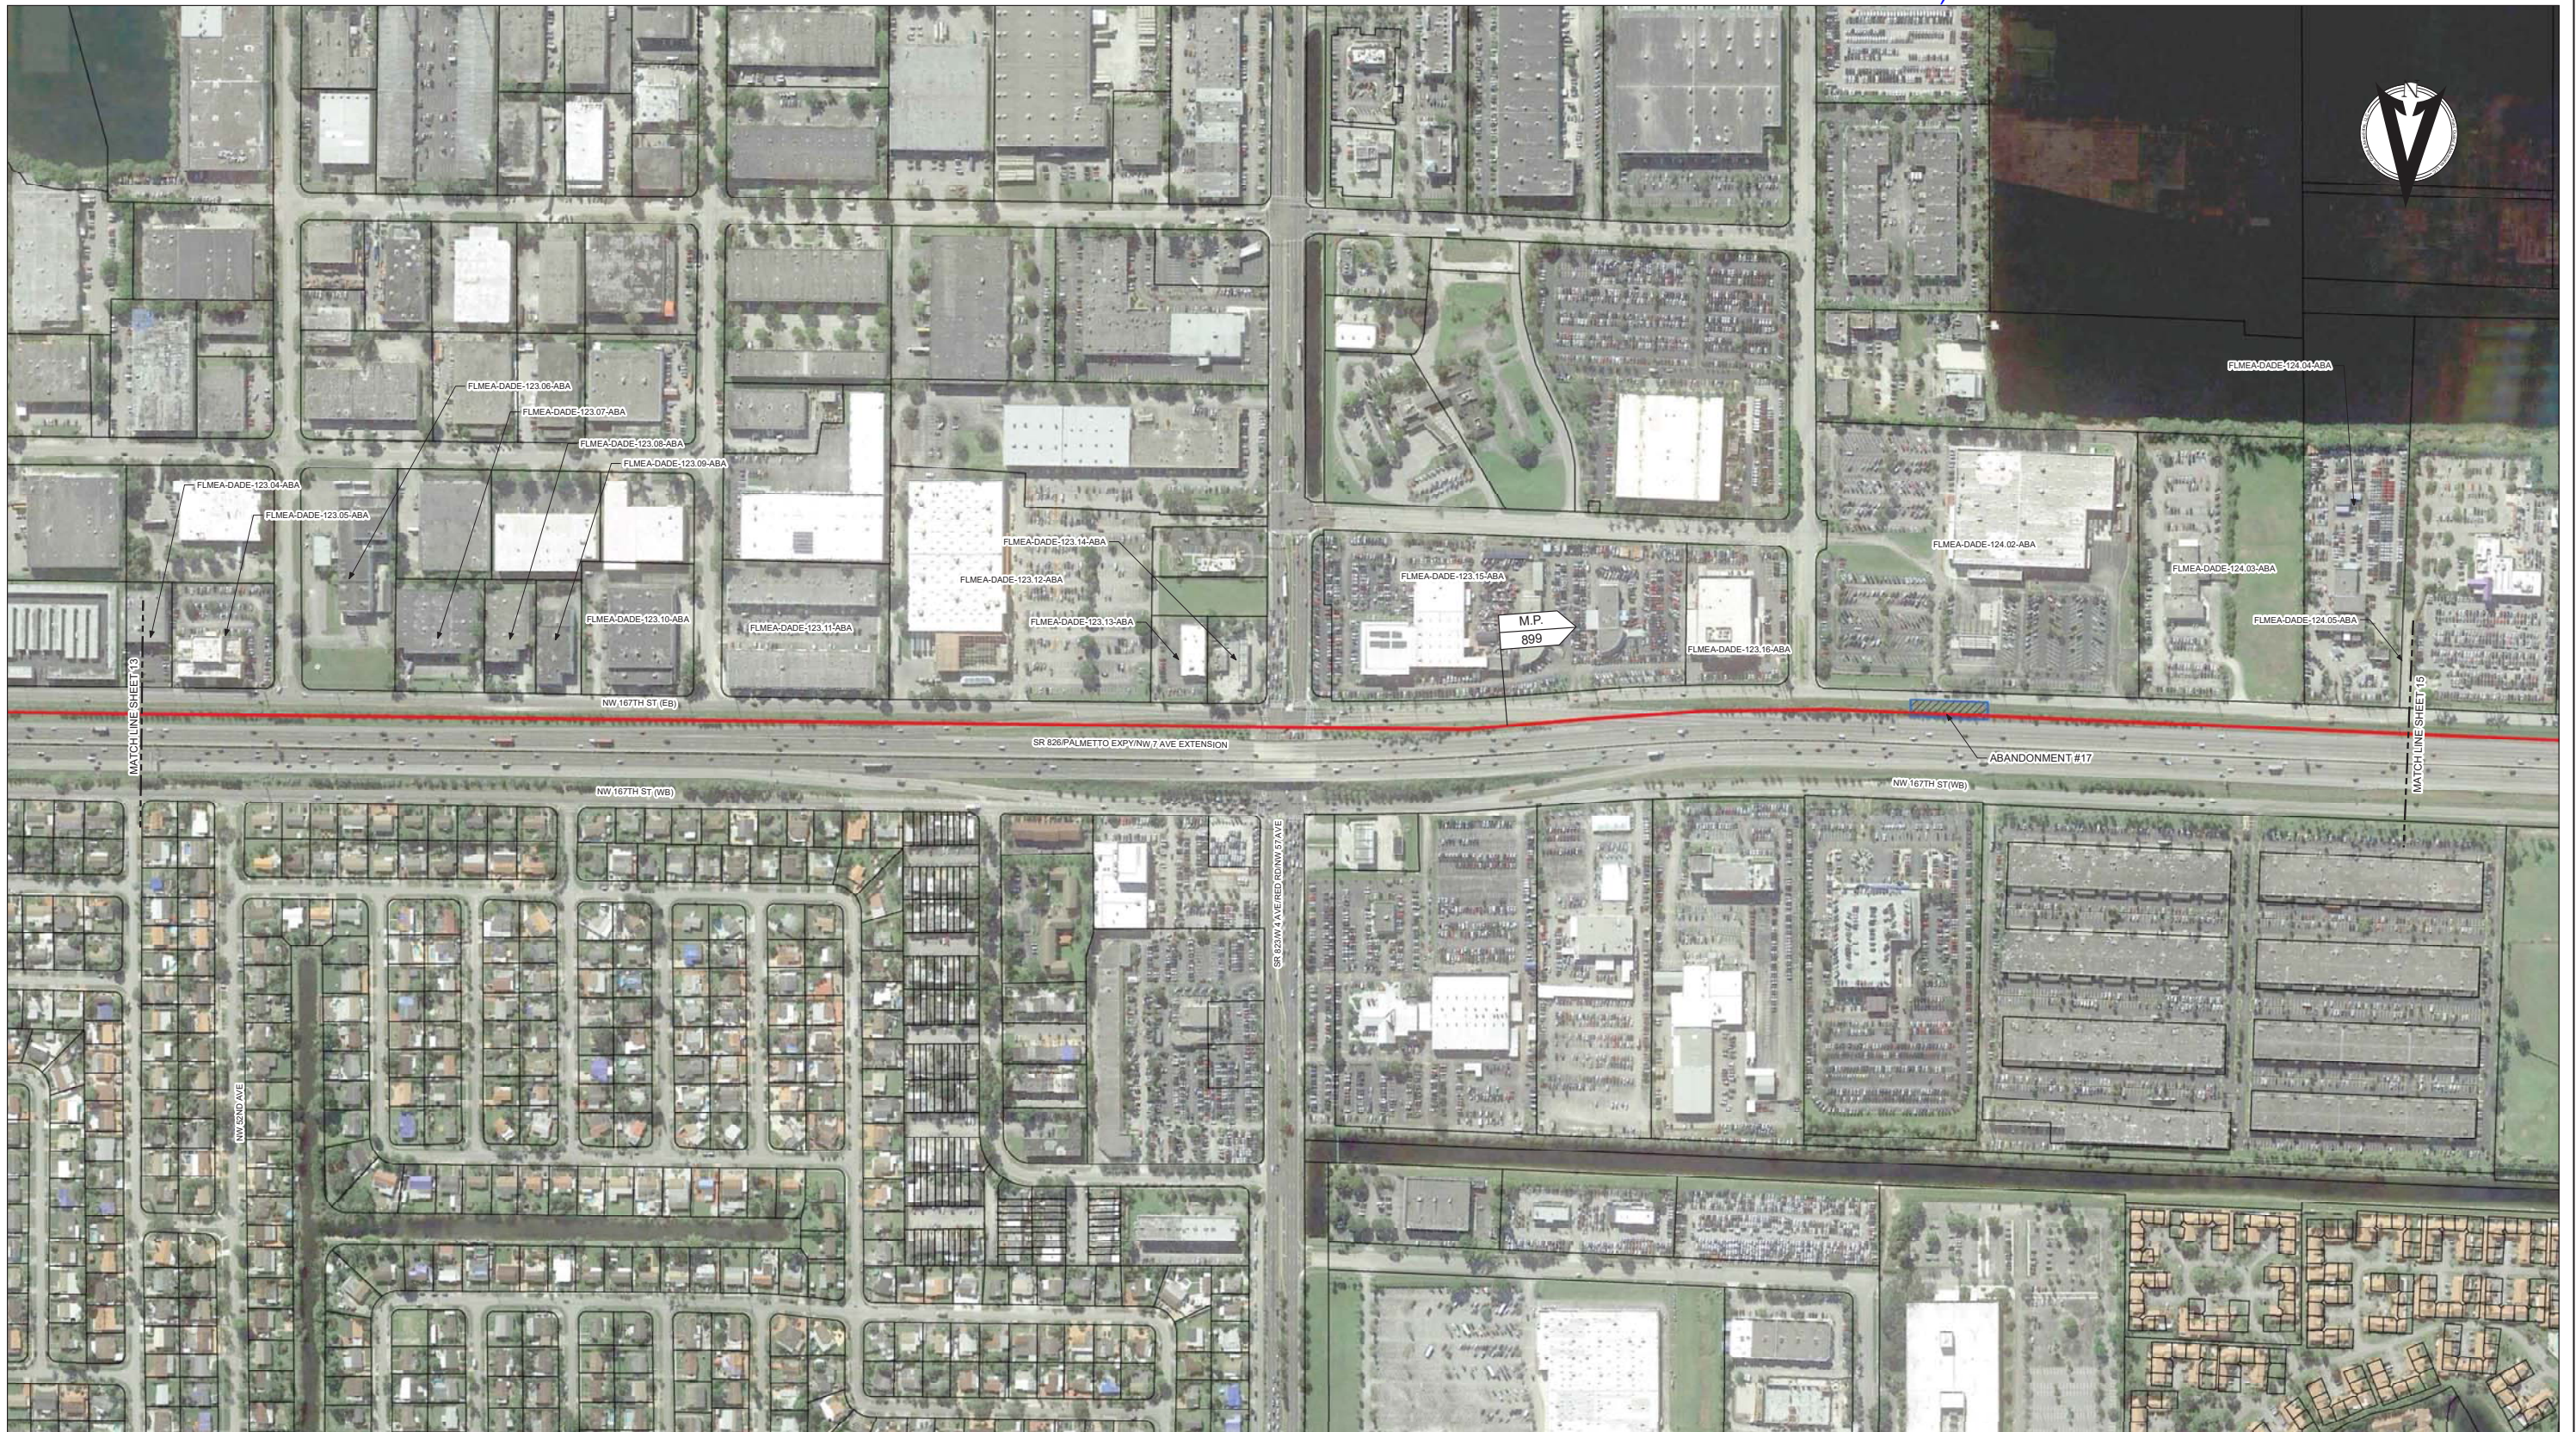

P:\2 Projects Active\Florida Gas\A17032.00.0 FGT TPRR\3000 ENGINEERING\3400 Design & Drafting\3401 Drawings\Maping & Permits\Maping - FERC - FERC\Route Maps\Abandonment\Route Map_14.mxd Plotted on: 6/7/2018 by plumfrey

Legend

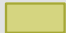
-  PROPOSED FGT PERMANENT RIGHT-OF-WAY
-  PROPOSED FGT SURFACE SITE
-  PROPOSED ACCESS EASEMENT
-  TEMPORARY WORKSPACE

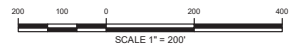

FOR OPEN HOUSE PURPOSES ONLY
6/7/2018



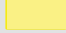
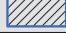
HGA HUNT, GUILLOT & ASSOCIATES, LLC
ONE METROPLEX DRIVE, SUITE 100
BIRMINGHAM, AL 35209
PHONE: 205-870-4977


Florida Gas Transmission Company <small>An Energy Transfer Under Morgan Affiliate</small>	TURNPIKE-PALMETTO ROAD RELOCATION ABANDONMENT		PROJECT NO.
	MIAMI-DADE COUNTY, FLORIDA		PREVIOUS DWG. NO.
			SHEET OF DWG. NO.
			SHEET 14 OF 17

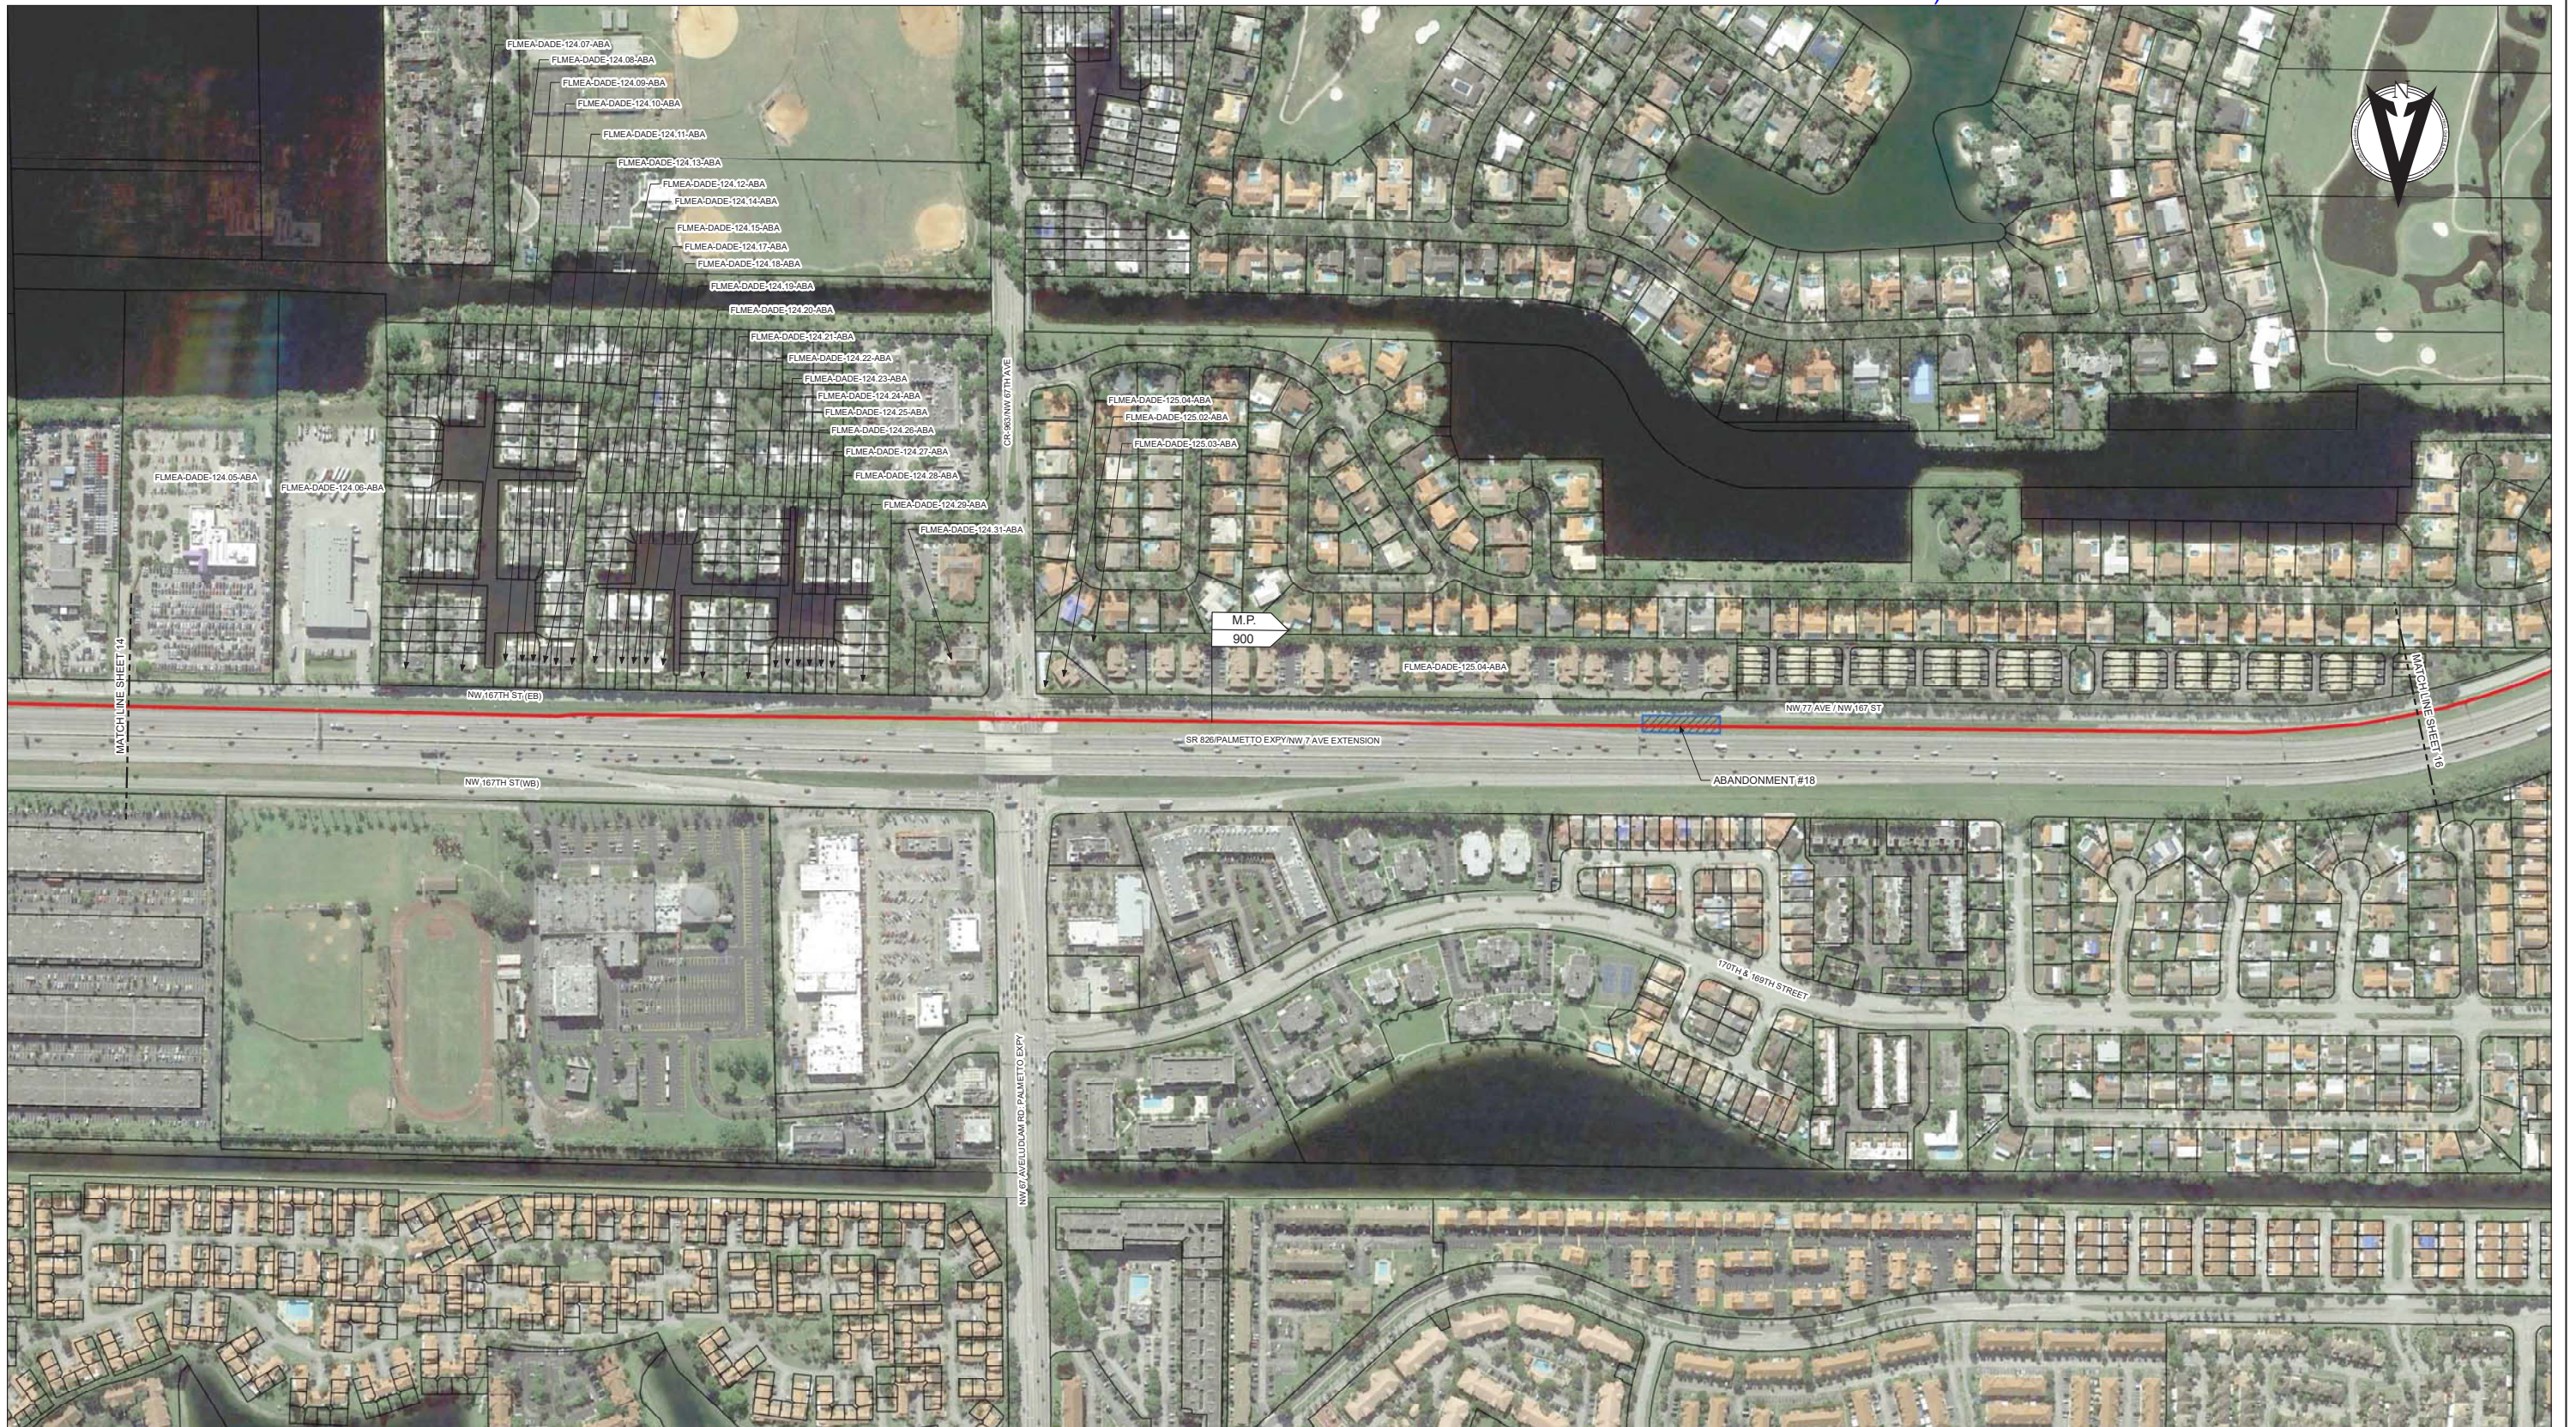

P:\2 Projects Active\Florida Gas\A17032.00.0 FGT TPRR\3000 ENGINEERING\3400 Design & Drafting\3401 Drawings\4. Mapping & Permits\Maping - FERC - FERC\Routes Maps\Abandonment\Route Map_15.mxd Plotted on: 6/7/2018 by plumphrey

Legend

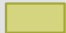
-  PROPOSED FGT PERMANENT RIGHT-OF-WAY
-  PROPOSED FGT SURFACE SITE
-  PROPOSED ACCESS EASEMENT
-  TEMPORARY WORKSPACE

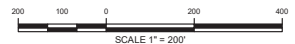

FOR OPEN HOUSE PURPOSES ONLY
6/7/2018

HGA HUNT, GUILLOT & ASSOCIATES, LLC
ONE METROPLEX DRIVE, SUITE 100
BIRMINGHAM, AL 35209
PHONE: 205-970-4977


Florida Gas Transmission Company <small>An Energy Transfer Under Morgan Affiliate</small>	TURNPIKE-PALMETTO ROAD RELOCATION ABANDONMENT	PROJECT NO.
	MIAMI-DADE COUNTY, FLORIDA	PREVIOUS DWG. NO.
		SHEET OF DWG. NO.
		SHEET 15 OF 17

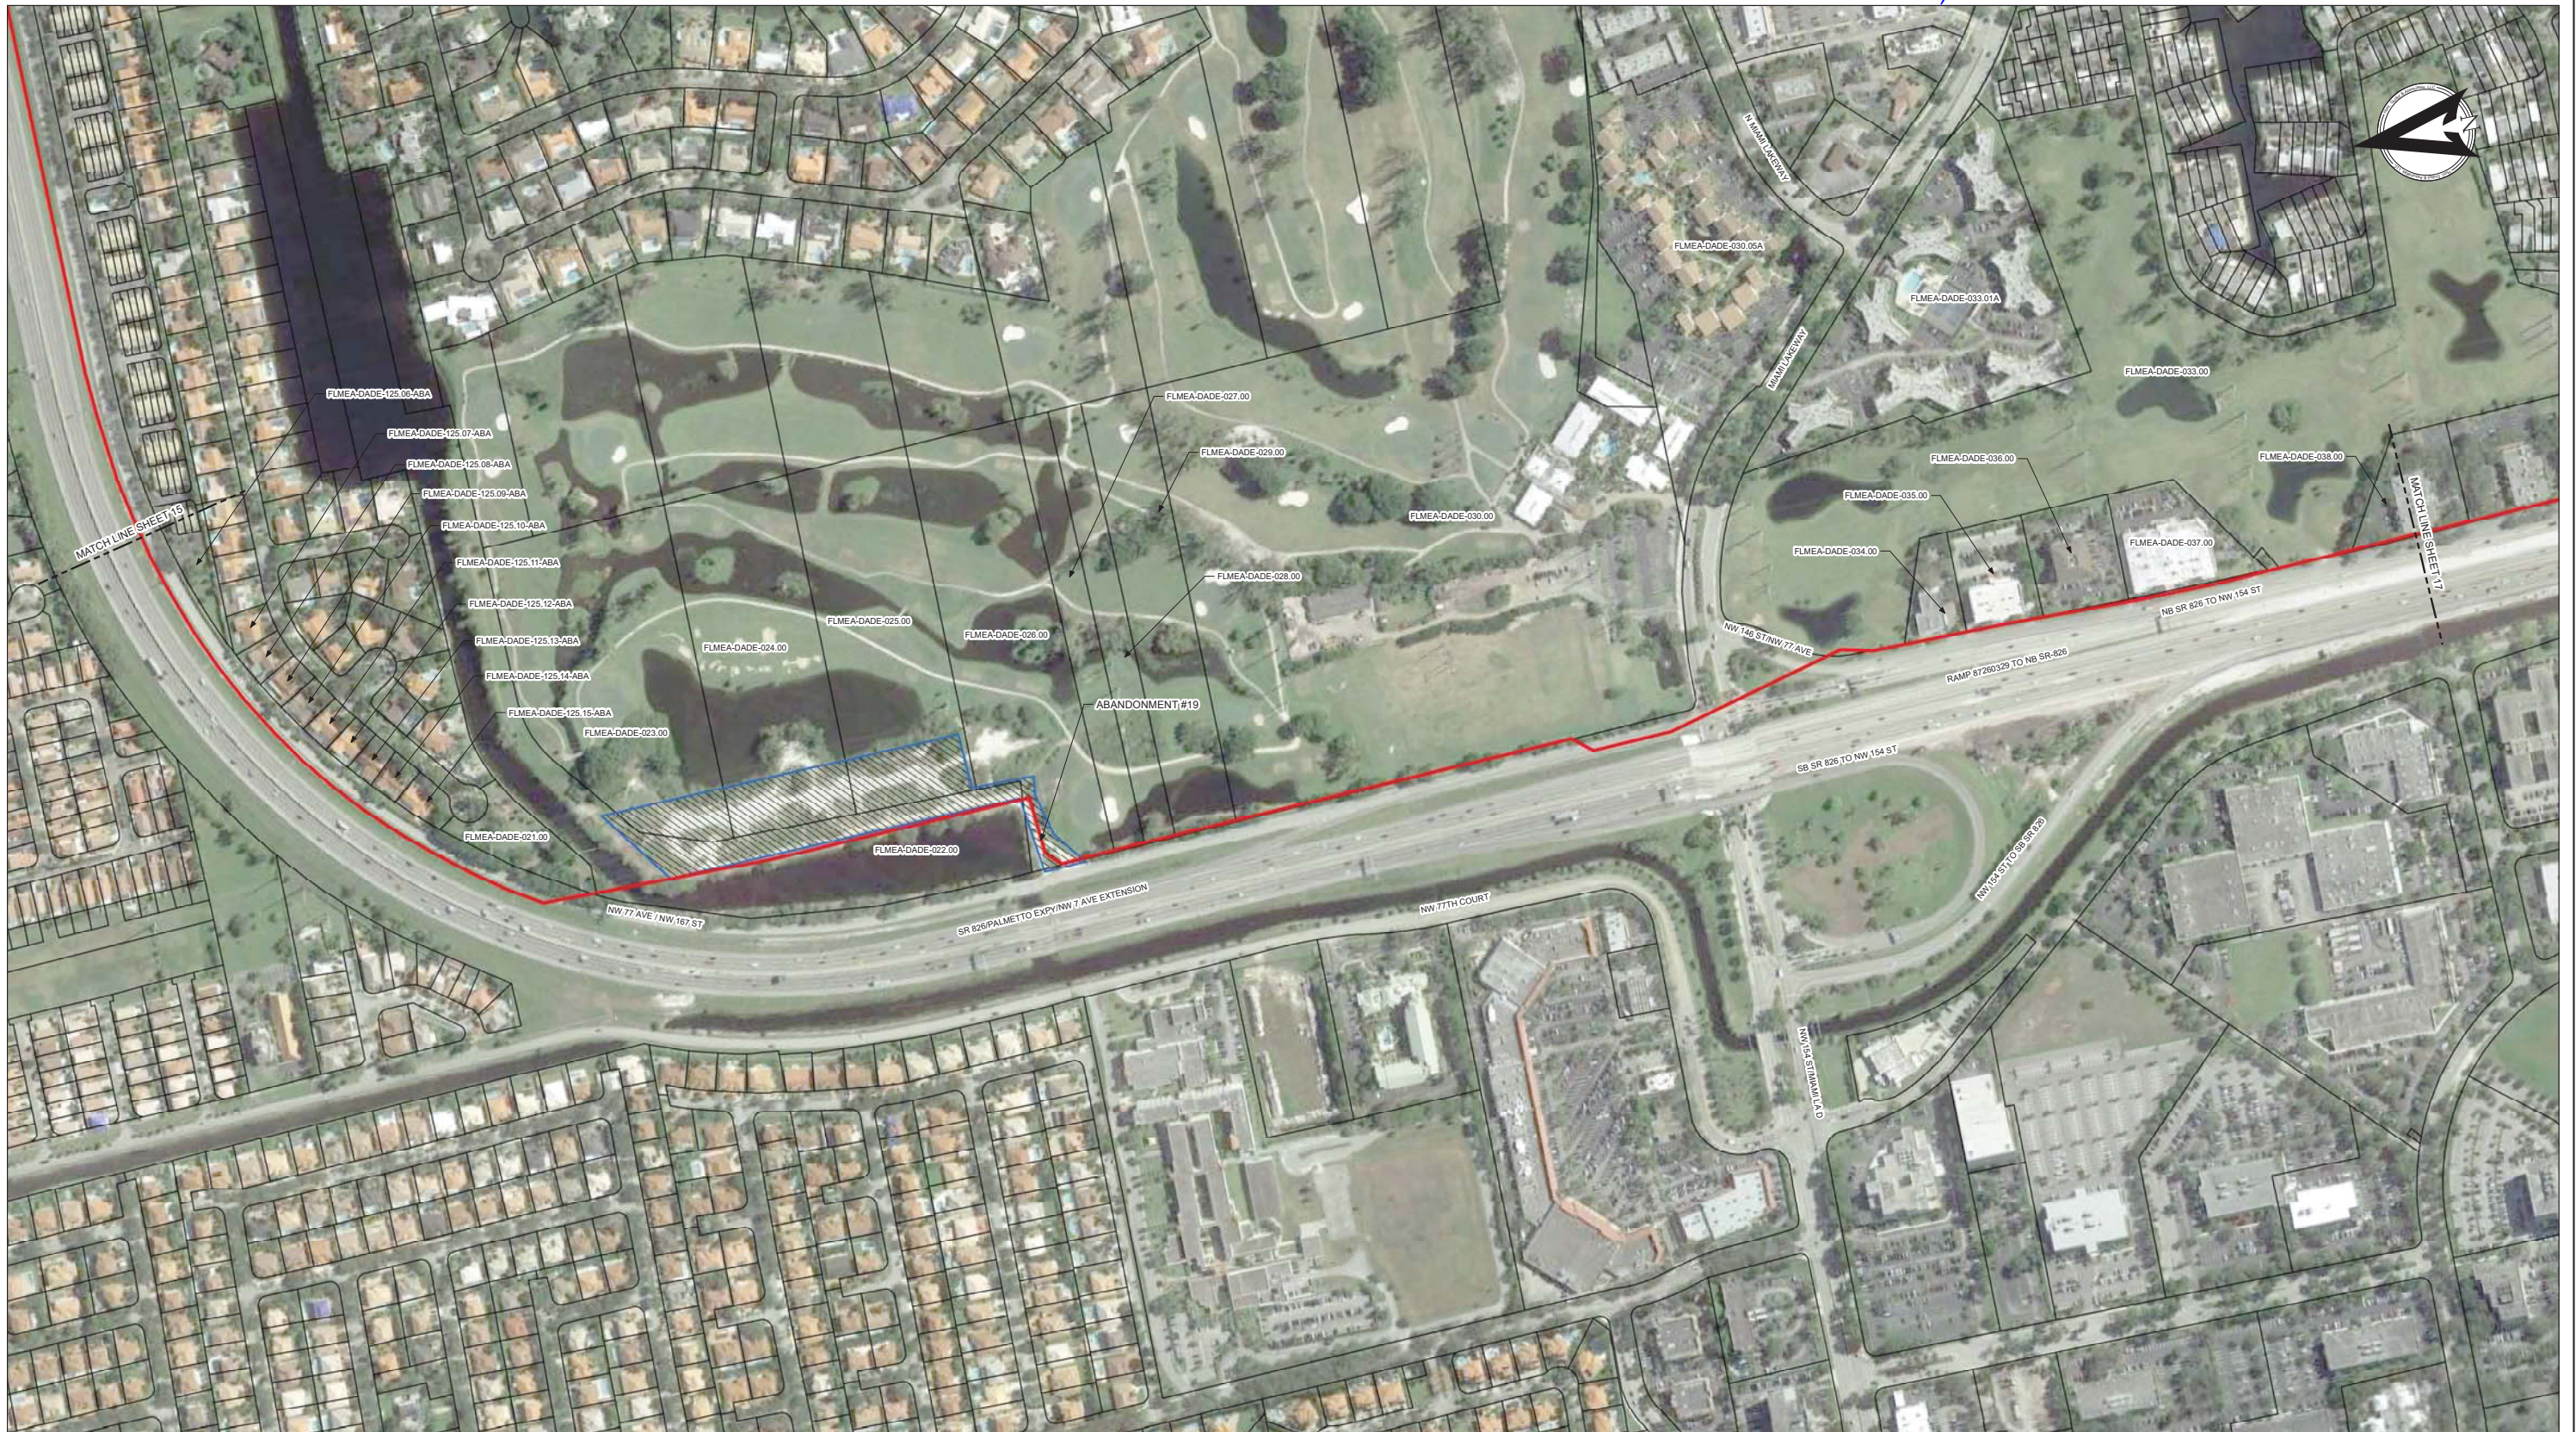

P:\2 Projects Active\Florida Gas\A17032.00.0 FGT TPRR\3000 ENGINEERING\3400 Design & Drafting\3401 Drawings - Mapping & Permits\Maping - FERC - Pre FERC\Route Maps\Abandonment\Route Map_16.mxd Plotted on: 6/7/2018 by plumphrey

Legend

- PROPOSED FGT PERMANENT RIGHT-OF-WAY
- PROPOSED FGT SURFACE SITE
- PROPOSED ACCESS EASEMENT
- TEMPORARY WORKSPACE

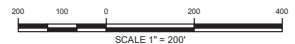

FOR OPEN HOUSE PURPOSES ONLY
6/7/2018

HGA HUNT, GUILLOT & ASSOCIATES, LLC
ONE METROPLEX DRIVE, SUITE 100
BIRMINGHAM, AL 35209
PHONE: 205-870-4877


<p>Florida Gas Transmission Company <small>An Energy Transfer Under Morgan Affiliate</small></p>	TURNPIKE-PALMETTO ROAD RELOCATION ABANDONMENT	PROJECT NO.
	MIAMI-DADE COUNTY, FLORIDA	PREVIOUS DWG. NO.
		SHEET OF DWG. NO.
		SHEET 16 OF 17



P:\2 Projects Active\Florida Gas\8A17032.00.0 FGT TPRR\3000 ENGINEERING\3400 Design & Drafting\3401 Drawings\Map & Permit\Maping - FERC_Pre FERC\Routes Maps\Abandonment\Routes Map_17.mxd Plotted on: 6/7/2018 by plumphrey

Legend

- PROPOSED FGT PERMANENT RIGHT-OF-WAY
- PROPOSED FGT SURFACE SITE
- PROPOSED ACCESS EASEMENT
- TEMPORARY WORKSPACE

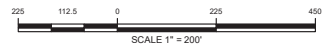

FOR OPEN HOUSE
PURPOSES ONLY
6/7/2018

<p>Florida Gas Transmission Company</p> <p><small>An Energy Transfer/Under Morgan Affiliate</small></p>	TURNPIKE-PALMETTO ROAD RELOCATION ABANDONMENT	PROJECT NO.
	MIAMI-DADE COUNTY, FLORIDA	PREVIOUS DWG. NO.
		SHEET OF DWG. NO.
		SHEET 17 OF 17

HGA HUNT, GUILLOT & ASSOCIATES, LLC
ONE METROPLEX DRIVE, SUITE 100
BIRMINGHAM, AL 35209
PHONE: 205-870-4877