

**Florida Gas Transmission Company**

An Energy Transfer/Kinder Morgan Affiliate

Via eFiling

May 4, 2018

Mr. Terry Turpin, Director  
Office of Energy Projects  
Federal Energy Regulatory Commission  
888 First Street, N.E., Room 6A-01  
Washington, D.C. 20426

**Re: Florida Gas Transmission Company, LLC  
Turnpike-Palmetto Road Relocation Project  
Docket No. PF18-\_\_\_-000  
Request for Pre-Filing Environmental Review Determination**

Dear Mr. Turpin:

Pursuant to Pre-Filing procedures set forth in 18 C.F.R. §157.21 (2018), Florida Gas Transmission Company, LLC (“FGT”) submits this Request for Pre-Filing Environmental Review Determination with the Federal Energy Regulatory Commission (“Commission” or “FERC”), including FGT’s statement of intent to file an application pursuant to Sections 7(b) and (c) of the Natural Gas Act, 15 USC §717f (2000), as amended, and Part 157 of the Commission’s Regulations, for a certificate of public convenience and necessity to abandon, relocate, and construct and operate replacement natural gas pipeline facilities on the existing FGT pipeline system (“Turnpike-Palmetto Road Relocation Project” or “Project”). It is FGT’s intention to include with its certificate application an Applicant-Prepared Draft Environmental Assessment (“APDEA”), pursuant to the Commission’s *Guidance For Applicant-Prepared Draft Environmental Assessments For Certain Proposed Natural Gas Projects* dated April 28, 2011 and 18 C.F.R. §380.2 of the Commission’s Regulations. The APDEA will be prepared in consultation with the FERC Staff throughout the pre-filing process. FGT has selected E2A, Inc. for the preparation of FGT’s APDEA.

FGT respectfully requests that the Commission’s Director of the Office of Energy Projects (“OEP”) issue a Notice approving the use of the FERC pre-filing process for the proposed Turnpike-Palmetto Road Relocation Project.

The **Turnpike-Palmetto Road Relocation Project**, as currently proposed, will require the abandonment of approximately 19.1 miles of FGT’s existing 18-inch mainline pipeline authorized under Docket No. G-9262 in 1959, and the relocation and construction of approximately 15.4 miles of anticipated 24-inch mainline pipeline along existing corridors, including FPL’s power line corridor and private easement, in order to provide continued natural gas service to the Miami and south Florida markets.

The Turnpike-Palmetto Road Relocation Project is designed to resolve direct conflicts with the proposed Florida Department of Transportation’s (“FDOT”) construction and implementation of express lanes along 21 miles of State Road (“SR”) 826 / Palmetto Expressway and SR 91 / Florida Turnpike from the I-75 corridor in Miami-Dade County to I-595 in Broward County. In addition, FDOT District 6 and Florida Turnpike Enterprise (“FTE”) are constructing a system-to-system connection between the Palmetto Expressway, I-95 and Florida’s Turnpike, to increase mobility and reduce travel delays through the Golden Glades Interchange. The FDOT District 6 and FTE road projects consist of new roadway, ramps, overpass bridges, drainage structures, Mechanically Stabilized Earth (“MSE”) walls, and retention ponds, some of which encroach / conflict with portions of FGT’s existing 18-inch mainline at different locations within the proposed FDOT District 6 and FTE road project areas in Miami-Dade and Broward counties, Florida.

The Turnpike-Palmetto Road Relocation Project is required in order to maintain access to FGT’s pipeline system for normal maintenance and to meet pipeline integrity requirements.

Mr. Terry Turpin, Director

May 4, 2018

Page 2 of 6

The majority of the construction will occur on previously disturbed land or rights-of-way. The Project will require some siting on private parcels including temporary easements for pipe storage yards, contractor staging areas and temporary workspaces.

In compliance with 18 C.F.R. §157.21(d) of the Commission's Regulations related to Pre-Filing procedures, FGT submits the following:

*1. A description of the schedule desired for the project including the expected application filing date and the desired date for Commission approval.*

FGT is proposing to file its certificate application during the later period of 2018 or as soon as Commission staff are in agreement that FGT's draft Resource Reports are complete. FGT will provide an initial draft of the Turnpike-Palmetto Road Relocation Project APDEA, including residential site-specific construction plans, if available, prior to or concurrent with the filing of the certificate application. FGT intends to request in its application that the Commission issue a Certificate of Public Convenience and Necessity **by the 3rd quarter of 2019**. This date is necessary in order to allow FGT to finalize ROW acquisitions/easements, and after receipt of all applicable authorizations, clearances, and permits; commence construction of mainline pipeline facilities and appurtenances, relocation of lateral connections and appurtenances, safety testing and inspection, and to meet the **January 2021 in-service date** allowing FDOT District 6 and FTE to proceed forward with the road expansion projects.

*2. For LNG terminal facilities, a description of the zoning and availability of the proposed site and marine facility location.*

Not Applicable.

*3. For natural gas facilities other than LNG terminal facilities and related jurisdictional natural gas facilities, an explanation of why the prospective applicant is requesting to use the pre-filing process under this section.*

FGT is seeking approval to use the Commission's pre-filing review procedure to provide environmental records and assistance to FERC Staff's processing of the Turnpike-Palmetto Road Relocation Project certificate application. The FERC Staff's early review of the environmental documentation and its participation in FGT's stakeholder participation plan will facilitate the development of a complete record for a FERC finding that the Turnpike-Palmetto Road Relocation Project is in the public convenience and necessity, and permit the Project to receive timely approval.

In particular, FGT believes that the Pre-Filing process will be beneficial in the following ways:

- Assisting FGT in developing information about the proposal and identifying affected parties.
- Facilitating issue identification, study needs, and issue resolution.
- Conducting site visits, examining alternatives, meeting with agencies and stakeholders and participating in public information meetings (open houses).
- Reviewing and commenting on the draft Resource Reports for the FERC application.

*4. A detailed description of the project, including location maps and plot plans to scale showing all major plant components that will serve as the initial discussion point for stakeholder review.*

The FGT Turnpike-Palmetto Road Relocation Project, as currently proposed, will consist of mainline abandonment, relocation and construction of replacement mainline pipeline facilities, delivery lateral connection rearrangements, and appurtenances:

- Abandon approximately 19.1 miles of existing 18-inch mainline pipeline facilities and appurtenances adjacent to Florida's Turnpike and Palmetto Expressway.

Mr. Terry Turpin, Director

May 4, 2018

Page 3 of 6

- Relocate, and construct approximately 15.4 miles of anticipated 24-inch replacement mainline pipeline facilities and appurtenances.
- Install temporary bypass and stopples to enable gas to continue flowing.
- Modify the connections for the 6-inch Dania Lateral, and 3-inch Lake Forest Lateral by removing the connection piping to the 18-inch mainline pipeline, leaving the existing connections to the 24-inch mainline pipeline, and adding a new connection with a mainline isolation valve to the existing 24-inch mainline.
- Modify the connections for the 6-inch North Miami Lateral by removing the connection piping to the 18-inch mainline pipeline, replacing the existing 8-inch connection line (due to road conflicts) with a new 8-inch connection line and appurtenances to maintain the integrity of the replacement 8-inch connection line, and adding a new connection to the existing 24-inch mainline pipeline with a mainline isolation valve.
- Relocate the existing 2 1/2-inch Opa-Locka Lateral from the existing 18-inch mainline pipeline to the existing 24-inch mainline pipeline, and adding two new connections to the existing 24-inch mainline pipeline with a mainline isolation valve.

Please see the enclosed maps (Appendix A) identifying the general area, and the proposed route for the mainline pipeline facilities for the Project.

5. *A list of the relevant federal and state agencies in the project area with permitting requirements. For LNG terminal facilities, the list shall identify the agency designated by the governor of the state in which the project will be located to consult with the Commission regarding state and local safety considerations. The filing shall include a statement indicating:*

(i) *That those agencies are aware of the prospective applicant's intention to use the pre-filing process (including contact names and telephone numbers);*

Please see the attached table (Appendix B) that identifies the relevant federal and state environmental agencies in the proposed Project area with permitting requirements and the status of contact with those agencies. The agencies were asked to indicate whether they were willing to participate in the pre-filing review process. Some of the responses received should be considered as preliminary responses at this time.

(ii) *Whether the agencies have agreed to participate in the process;*

Please refer to the response to (i) above. FGT will provide updates to FERC staff upon receipt of any additional notifications/responses from the agencies.

(iii) *How the applicant has accounted for agency schedules for issuance of federal authorizations; and*

During communications with the identified agency personnel, permitting requirements were discussed in general terms with the understanding that FGT would conduct pre-application meetings with each agency to fully discuss agency permitting requirements. Based on its previous experience working with the agencies in Florida, FGT believes that all federal and state environmental permitting requirements can be completed concurrent with the proposed certificate schedule. FGT anticipates scheduling these meetings before the open house meetings, but intends to have follow up meetings with these agencies around the time of the open houses.

(iv) *When the applicant proposes to file with these agencies for their respective permits or other authorizations.*

After pre-application meetings/consultations, FGT will submit a permitting execution plan to FERC Staff, which addresses all required permitting for the Project, including the anticipated schedule for the issuance of permits. FGT will submit the required permit applications within timeframes that allow those permits to be received prior to conducting any Project activities related to those permits. It is anticipated that all federal and federally-delegated permit applications will be submitted to the agencies prior to or concurrently with the filing of the certificate application.

Mr. Terry Turpin, Director

May 4, 2018

Page 4 of 6

6. *A list and description of the interest of other persons and organizations who have been contacted about the project (including contact names and telephone numbers).*

FGT is in the process of contacting affected local municipalities, County Commissioners, Florida legislators, and federally recognized Native American tribes (Appendix C). In addition, FGT will continue to research state and local resources for other possible interested parties and/or organizations, and will attempt to make contact prior to conducting the open houses and/or other stakeholder outreach efforts.

7. *A description of what work has already been done, e.g., contacting stakeholders, agency consultations, project engineering, route planning, environmental and engineering contractor engagement, environmental surveys/studies, and open houses. This description shall also include the identification of the environmental and engineering firms and sub-contractors under contract to develop the project.*

**Landowner contacts:**

FGT has been contacting Landowners along the route in order to notify them of civil, biological, geotechnical, and cultural resource surveys. FGT initiated feasibility and alternative routing investigations including landowner contact in October 2017, and further commenced requesting surveys along the preferred route. FGT is processing ownership data, and plans to contact stakeholders over the next two months to advise them of FGT's Turnpike-Palmetto Road Relocation Project. FGT will invite stakeholders to open houses that are tentatively scheduled to be held in June 2018, and will send written invitations via the United States Postal Service ("USPS") mail system, 2-3 weeks prior to the open house meetings to all stakeholders identified on the stakeholder mailing list provided to FERC.

**Agency consultations:**

See attached tables (Appendices B and C).

**Engineering/Route Planning/Environmental:**

FGT has identified a preferred route for the Turnpike-Palmetto Road Relocation Project that maximizes the use of existing utility easement, power line corridor, and road rights-of-way, and minimizes potential environmental and Landowner impacts. This route was developed by preliminary engineering and environmental feasibility studies in coordination with FDOT District 6 and FTE.

FGT has contracted with engineering and environmental firms with extensive experience in Florida, and with FGT's pipeline facilities. These firms are under contract performing work on the project:

- Engineering: Hunt, Guillot and Associates ("HGA") and GeoEngineers.
- Environmental: E2A, Inc. (As subcontractors: SEARCH, Inc., Terracon Consultants, Inc., Environmental Science Associates ("ESA"), and SLR International Corporation ("SLR")).

**Open Houses:**

FGT has tentatively identified two locations to hold the Project open houses:

**Broward County, FL**

*June 11, 2018 from 4pm to 9pm*

Everglades High School  
17100 SW 48th Court  
Miramar, FL 33027

**Miami-Dade County, FL**

*June 12th, 2018 from 5pm to 8pm*

Dade Christian School  
6601 NW 167th Street  
Hialeah, FL 33015

8. *For LNG terminal projects, proposals for at least three prospective third-party contractors from which omission staff may make a selection to assist in the preparation of the requisite NEPA document.*

Not Applicable.

Mr. Terry Turpin, Director

May 4, 2018

Page 5 of 6

9. *For natural gas facilities other than LNG terminal facilities and related jurisdictional natural gas facilities, proposals for at least three prospective third-party contractors from which Commission staff may make a selection to assist in the preparation of the requisite NEPA document, or a proposal for the submission of an applicant-prepared draft Environmental Assessment as determined during the initial consultation described in paragraph (c) of this section.*

FGT proposes to provide an APDEA to be filed concurrently with FGT's certificate application requesting Commission approval of the Turnpike-Palmetto Road Relocation Project. However, if at some point in the Commission's Pre-Filing review process the FERC Staff identifies a need for a third-party contractor for assistance, FGT agrees to fund such an effort.

10. *Acknowledgement that a complete Environmental Report and complete application are required at the time of filing.*

FGT acknowledges that a complete Environmental Report and a complete certificate application under Sections 7(b) and (c) of the Natural Gas Act, as amended, are required at the time of filing.

11. *A description of a Public Participation Plan which identifies specific tools and actions to facilitate stakeholder communications and public information, including a project website and a single point of contact. This plan shall also describe how the applicant intends to respond to request for information from federal and state permitting agencies, including, if applicable, the governor's designated agency for consultation regarding state and local safety considerations with respect to LNG facilities.*

**Public Participation Plan:**

FGT is committed to stakeholder communications and effective public outreach on this Project and has identified the following methods of communication with stakeholders:

**Web Site** – FGT has initiated a project specific web site available to the public to provide constantly updated project materials and information, which will be available shortly after the filing of this pre-filing request letter at FERC. The web site link is as follows:

<http://fgttransfer.energytransfer.com/ipost/FGT/turnpike-palmetto>

In addition to the website, a pre-construction letter will be provided to affected Landowners near the proposed Project.

**Communicating Directly with Stakeholders** – FGT will communicate directly with various stakeholders, either in person, by phone, or by eMail and/or letter correspondence throughout the Project, as appropriate. Communicating directly with various stakeholders will allow FGT to respond to requests and inquiries from federal, state and/or local agencies.

A single point of contact with a toll free number and accessible email address has been established for Project Right-Of-Way:

Contact: Beth Porter, Contract Right-of-Way Manager at 1 (800) 321-7423

eMail: [Beth.Porter@energytransfer.com](mailto:Beth.Porter@energytransfer.com)

**Open Houses** – FGT has identified two locations to hold open house meetings in the Project area. One location has been identified within each county affected by the Project. Stakeholders along the proposed route will be invited to participate directly in the open houses.

Finally, it is important that the FERC recognize that FGT is committed to:

1. Identifying stakeholder issues or concerns regarding the Turnpike-Palmetto Road Relocation Project.
2. Resolving such issues before filing its application.
3. Providing the FERC with a complete application.

Mr. Terry Turpin, Director

May 4, 2018

Page 6 of 6

*12. Certification that a Letter of Intent and a Preliminary WSA have been submitted to the U.S. Coast Guard or, for modifications to an existing or approved LNG terminal, that the U.S. Coast Guard did not require such information.*

Not Applicable.

Any questions concerning this filing submittal may be addressed to the undersigned at (713) 989-7610, or via eMail to [Michael.Langston@energytransfer.com](mailto:Michael.Langston@energytransfer.com).

Respectfully submitted,

FLORIDA GAS TRANSMISSION COMPANY, LLC

*/s/ Michael T. Langston*

---

Michael T. Langston,

Vice President & Chief Regulatory Officer

cc: John Wood – FERC – OEP – Deputy Director  
Pamela Boudreau – FERC – OEP-DPC  
Rich McGuire – FERC – OEP-DGEE  
Shannon Jones – FERC – OEP-DGEE  
James Martin – FERC – OEP-GB3  
Jennifer Zielinski – FERC – OEP




**Florida Gas Transmission Company, LLC  
Turnpike-Palmetto Road Relocation Project  
Docket No. PF18-\_\_\_\_-000  
Request for Pre-Filing Environmental Review Determination**

**APPENDIX A**


*General Location Map  
Proposed Mainline Route*



General Location Map

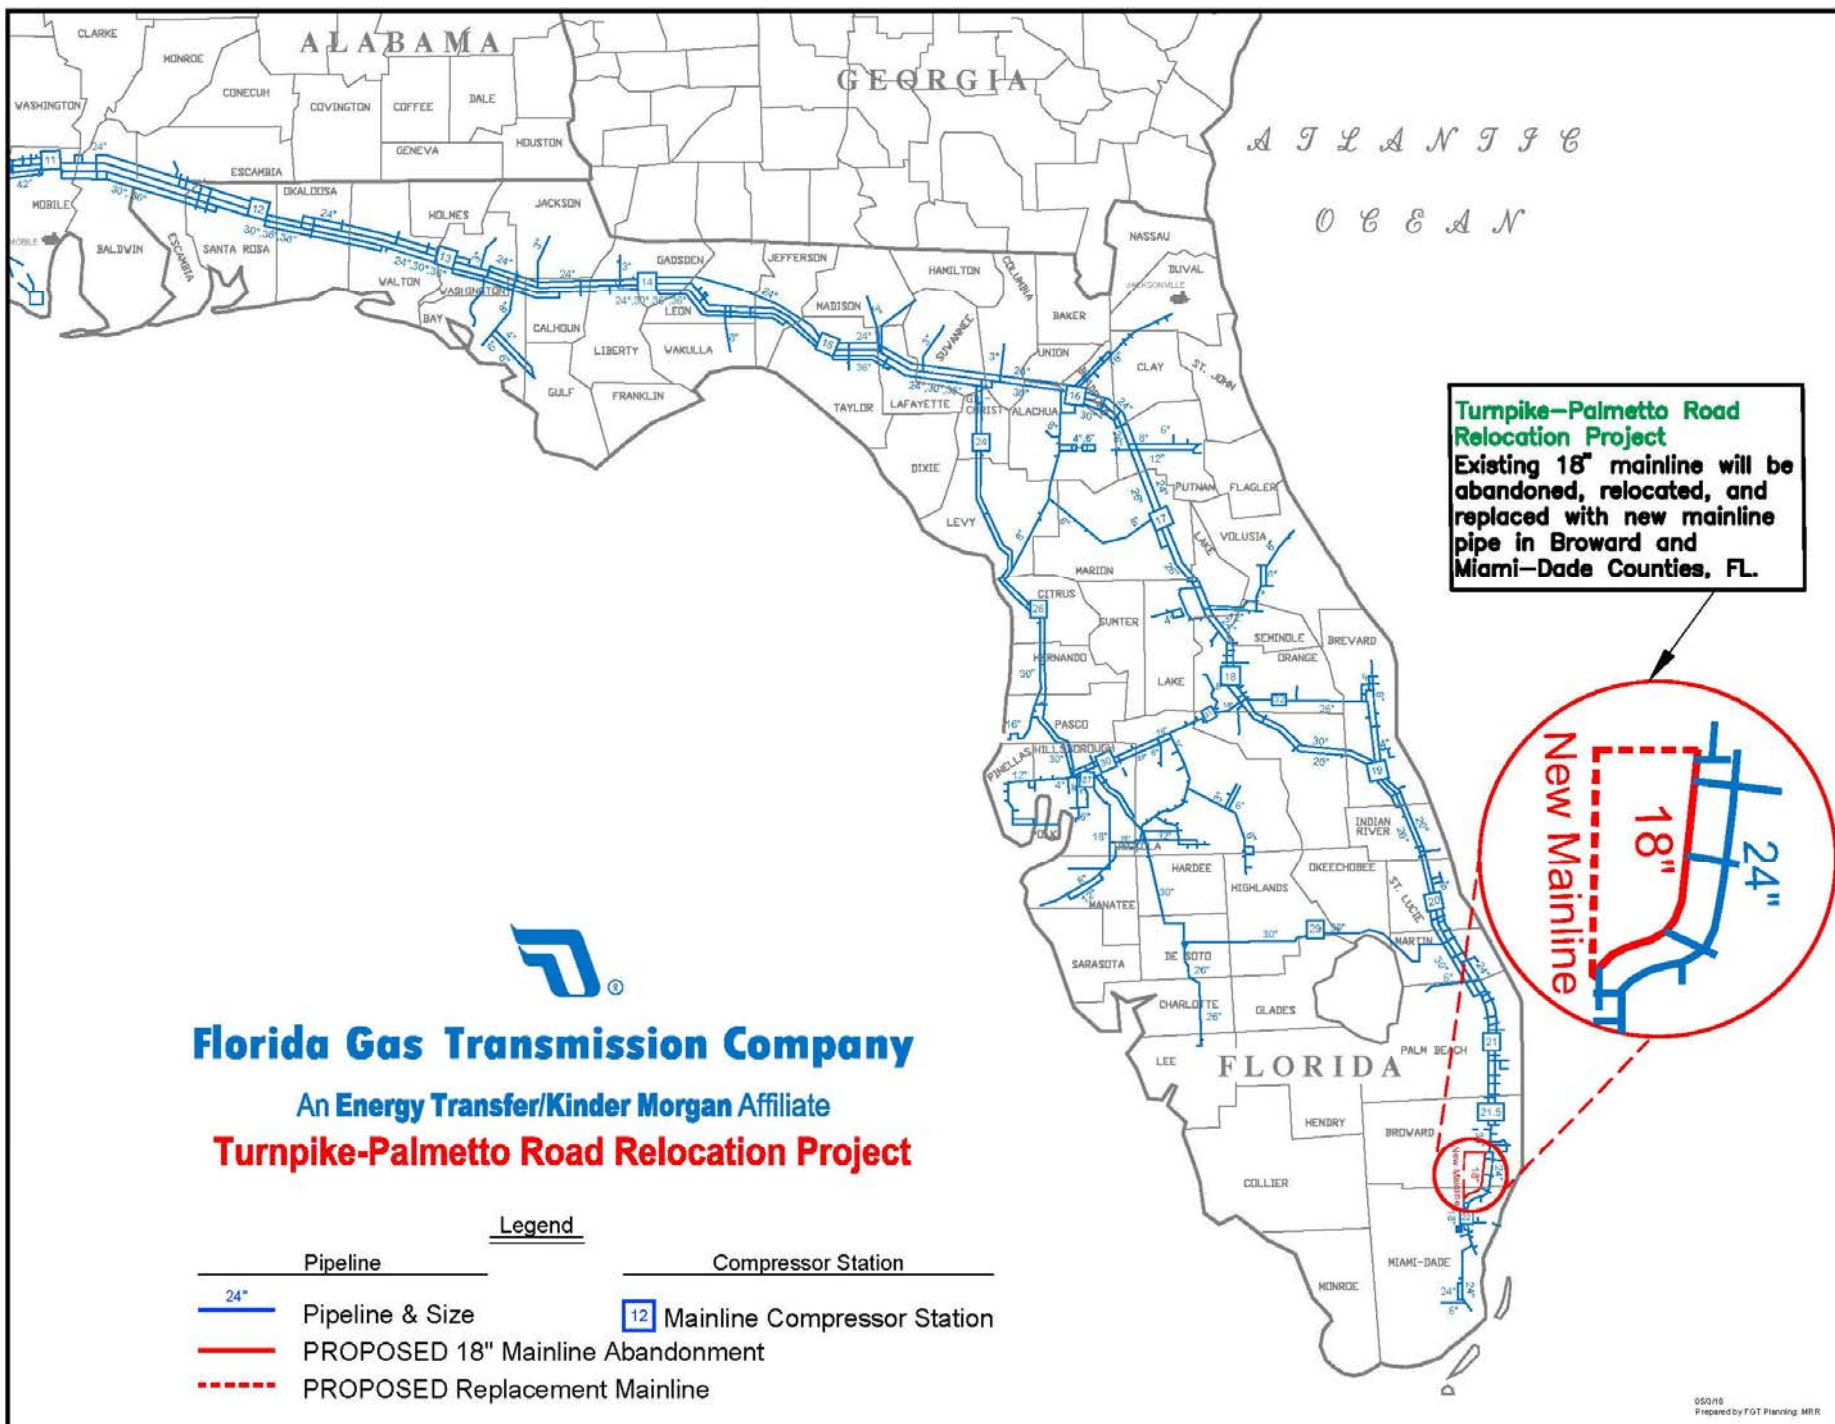



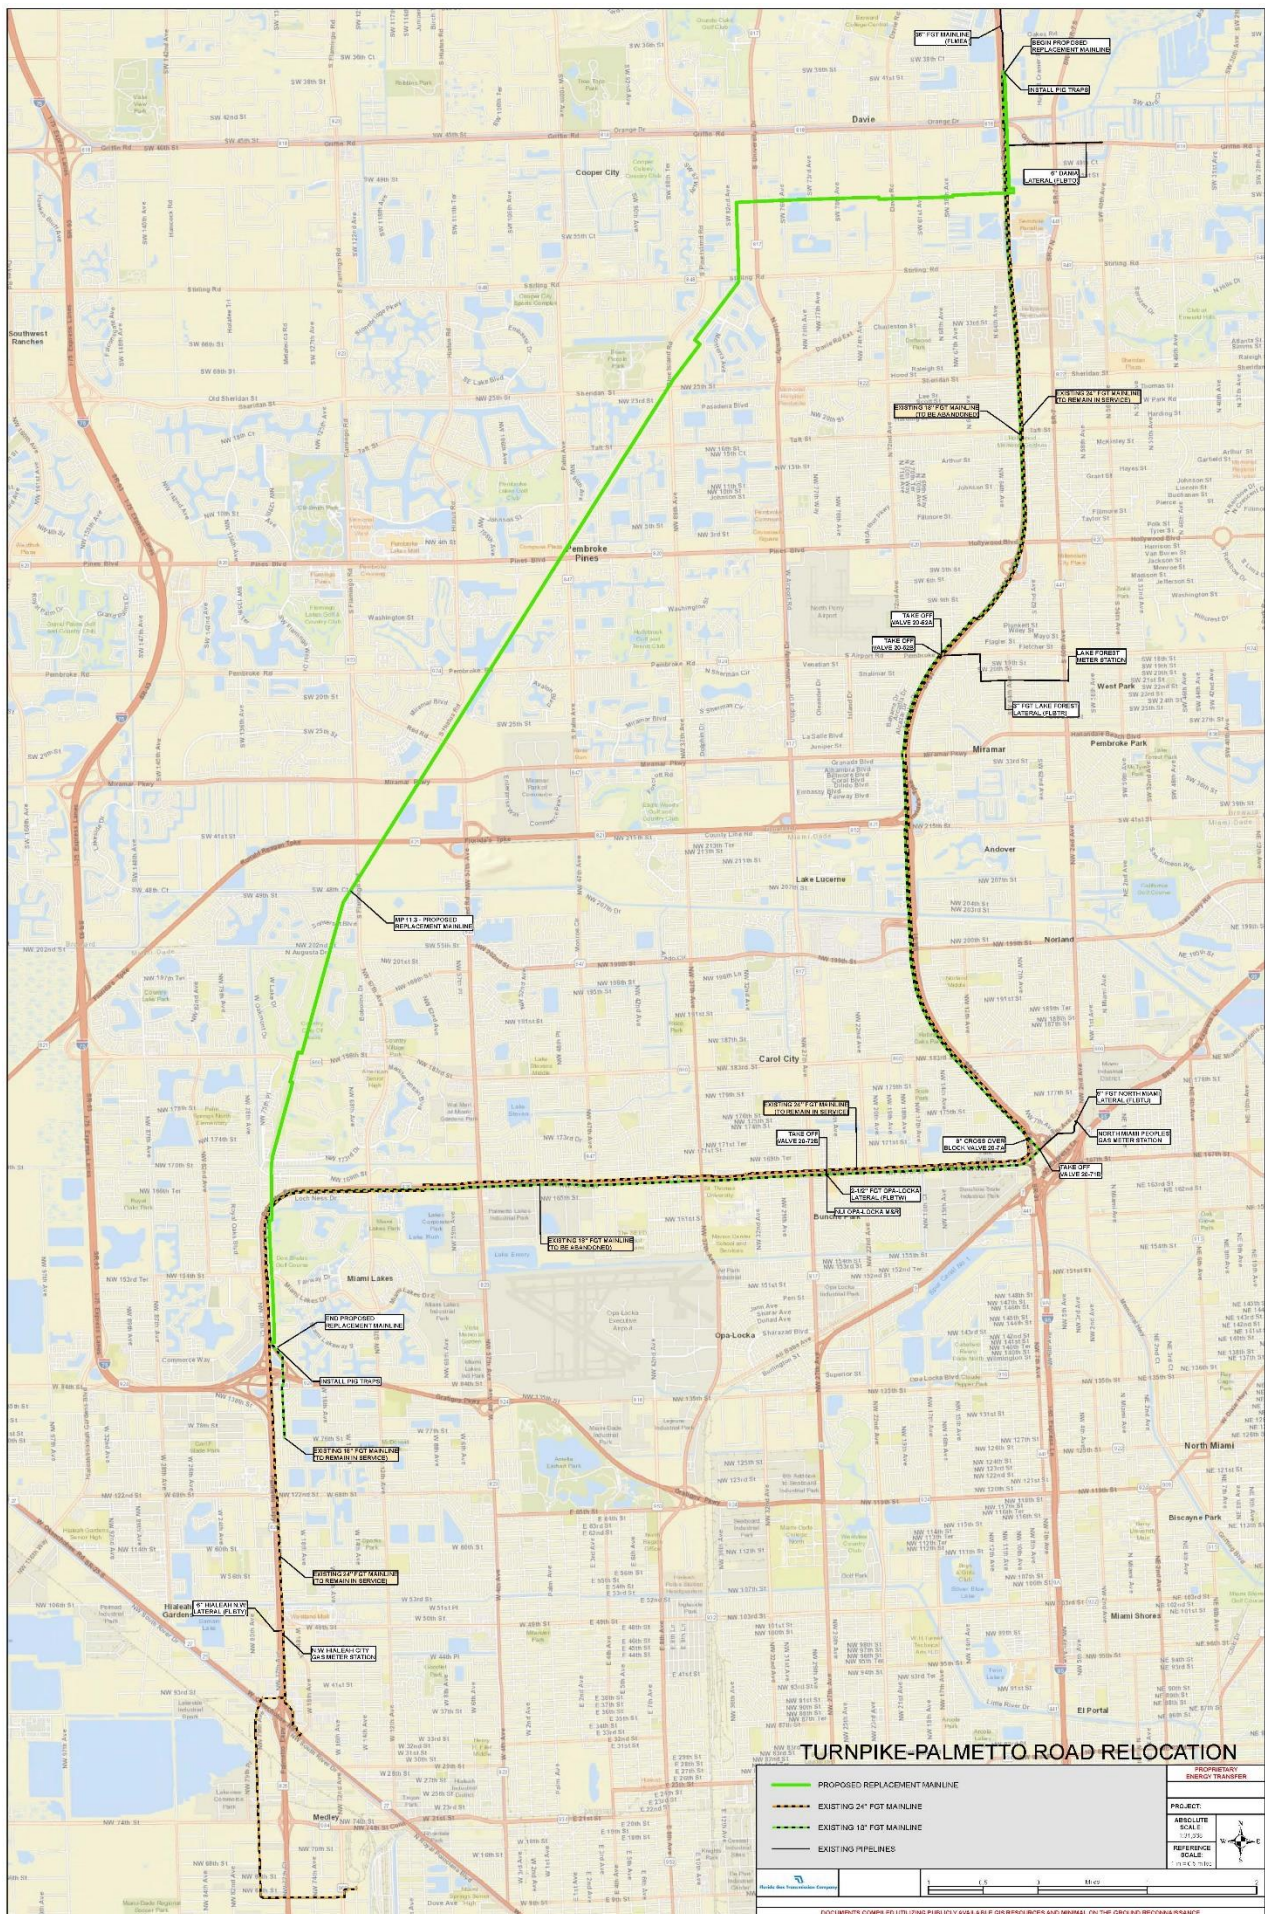

**TURNPIKE-PALMETTO ROAD RELOCATION**

<ul style="list-style-type: none"> <li>PROPOSED REPLACEMENT MAINLINE</li> <li>EXISTING 24" POT MAINLINE</li> <li>EXISTING 18" POT MAINLINE</li> <li>EXISTING PIPELINES</li> </ul>	<p>PROPRIETARY ENERGY TRANSFER</p> <p>PROJECT: [REDACTED]</p> <p>RESOLUTE SCALE: 1"=200'</p> <p>PREFERENCE SCALE: 1"=150'</p> 
---	---

DOCUMENTS COMPILED UTILIZING PUBLICLY AVAILABLE GIS RESOURCES AND MINIMAL ON THE GROUND RECONNAISSANCE



**Florida Gas Transmission Company, LLC  
Turnpike-Palmetto Road Relocation Project  
Docket No. PF18-\_\_\_-000  
Request for Pre-Filing Environmental Review Determination**

**APPENDIX B**

*Federal and State Environmental Agencies Table*

**Florida Gas Transmission Company, LLC  
Turnpike-Palmetto Road Relocation Project  
Docket No. PF18-\_\_\_-000**

**Table of Federal and State Environmental Agency Contacts**

Agency	Contact	Permit/Approval Required	Comments
U.S. Army Corps of Engineers  Jacksonville District  Palm Beach Gardens Permits Section	Alisa Zarbo Section Chief  4400 PGA Boulevard, Suite 500 Palm Beach Gardens, FL 33410  561-472-3517 alisa.a.zarbo@usace.army.mil	NEPA Review  Section 404 and Section 10 Permits	Per telephone conversation on March 29, 2018 with Kelly Finch South Branch Chief, the USACE has requested additional information about the project and will assign one of the South Branch Permit Sections (Palm Beach Gardens or Miami) as their lead. The USACE may participate in the pre-filing process once this assignment is made.
U.S. Army Corps of Engineers  Jacksonville District  Miami Permits Section	Ingrid Gilbert Section Chief  4400 PGA Boulevard, Suite 500 Palm Beach Gardens, FL 33410  305-526-7185 ingrid.n.gilbert@usace.army.mil	NEPA Review  Section 404 and Section 10 Permits	Per telephone conversation on March 29, 2018 with Kelly Finch South Branch Chief, the USACE has requested additional information about the project and will assign one of the South Branch Permit Sections (Palm Beach Gardens or Miami) as their lead. The USACE may participate in the pre-filing process once this assignment is made.
U.S. Fish and Wildlife Service  South Florida Ecological Services Field Office	Roxanna Hinzman Field Supervisor  1339 20 <sup>th</sup> Street Vero Beach, FL 32960-3559  772-469-4309 roxanna_hinzman@fws.gov	NEPA Review  Consultation under Section 7 Endangered Species Act	Per telephone conversation with Roxanna Hinzman on March 30, 2018 USFWS has requested additional information about the project and will assign a project lead after reviewing. USFWS may participate in the pre-filing process once this assignment is made.



**Florida Gas Transmission Company, LLC**  
**Turnpike-Palmetto Road Relocation Project**  
**Docket No. PF18-\_\_\_-000**

**Table of Federal and State Environmental Agency Contacts**

Agency	Contact	Permit/Approval Required	Comments
Florida Department of Environmental Protection  Southeast District	Monica Sovacool Environmental Resource Permitting Manager  3301 Gun Club Road West Palm Beach, FL 33406  561-681-6698 monica.sovacool@dep.state.fl.us	NEPA Review  Coastal Zone Consistency Section 401 permitting	Per telephone conversation with Jennifer Smith, District Director of Southeast District, on March 28, 2018, Monica Sovacool will be the Department's representative for permitting and coordination and may participate in the pre-filing process.
South Florida Water Management District	Simon Sunderland Section Leader - Lower East Coast Permitting and Compliance  3301 Gun Club Road West Palm Beach, FL 33306  561-682-2705 ssunder@sfwmd.gov	Consumptive Water Use / Construction Dewatering Permitting	FGT initiated contact telephone and left voicemail messages with Simon Sunderland on March 28, March 29, and May 2, 2018. FGT will update the FERC once contact is made and the District determines whether or not they wish to participate in the pre-filing process.
Florida Department of State  Division of Historical Resources	Jason Aldridge Supervisor of Federal and State Compliance and Review, Deputy SHPO  Division of Historical Resources R.A. Gray Building 500 South Bronough Street Tallahassee, FL 32399  850-245-6300 jason.aldrige@dos.myflorida.com	Cultural Resources Consultation Section 106 of the National Historic Preservation Act	Per telephone conversation with Jason Aldridge on March 26, 2018, DHR will participate in the pre-filing process.
Florida Fish and Wildlife Conservation Commission	Jennifer Goff Director - Office of Conservation Planning Services  620 South Meridian Street, MB 1-0 Tallahassee, FL 32399  jennifer.goff@myfwc.com	NEPA Review  State listed species consultation	Per telephone discussion on March 26, 2018 with Dr. Thomas Reinert, Regional Director, Jennifer Goff will be Commission's representative for review and technical assistance and will participate in the pre-filing process.



**Florida Gas Transmission Company, LLC  
Turnpike-Palmetto Road Relocation Project  
Docket No. PF18-\_\_\_-000  
Request for Pre-Filing Environmental Review Determination**

**APPENDIX C**

*Other Contacts Made*

Florida Gas Transmission Company, LLC  
Turnpike-Palmetto Road Relocation Project  
Other Persons/Organizations Contacted about the Project

Agency	Address	City	State	Zip Code	Phone
Broward County Environmental Protection & Growth Management Attn: David Vanlandingham, P.E.	One North University Drive, Suite 203	Plantation	FL	33324	954-519-1478
Broward County Public Works Attn: Deputy County Attorney, Michael Kerr	115 S. Andrews Avenue	Fort Lauderdale	FL	33301	954-357-7600
Broward County Public Works Attn: Director, Thomas Hutka, P.E.	115 S. Andrews Avenue	Fort Lauderdale	FL	33301	954-375-6410
Central Broward Water Control District Attn: District Manager, Michael Crowley	8020 Stirling Road	Davie	FL	33024	954-432-5110
Central Broward Water Control District Attn: Chief Engineer, Jace Selby	8020 Stirling Road	Davie	FL	33024	954-432-5110
Central Broward Water Control District Attn: Adolpho A. Gonzalez, P.E.	3563 NW 53rd Street	Fort Lauderdale	FL	33309	954-739-6400
City of Cooper City Attn: Director of Utilities, Mike Bailey	P.O. Box 290910	Cooper City	FL	33329-0910	954-434-5519
City of Cooper City Attn: District 2 Commissioner, Lisa Mallozzi	P.O. Box 290911	Cooper City	FL	33329-0910	954-434-4300
City of Cooper City Attn: District 4 Commissioner, James Curran	P.O. Box 290911	Cooper City	FL	33329-0910	954-445-3365
City of Cooper City Attn: City Manager, Bruce Loucks	P.O. Box 290910	Cooper City	FL	33329-0910	954-434-4300
City of Cooper City Attn: Mayor, Greg Ross	P.O. Box 290910	Cooper City	FL	33329-0910	954-434-4300
City of Cooper City Attn: Assistant City Attorney, Chris Saunders	P.O. Box 290910	Cooper City	FL	33329-0910	954-763-4242
City of Miramar Attn: Assistant City Engineer, Salvador Zuniga	2300 Civic Center Place	Miramar	FL	33025	954-602-3323
City of Miramar Attn: Assistant City Manager, Michael Moore	2300 Civic Center Place	Miramar	FL	33025	954-602-3128
City of Miramar Attn: Deputy City Attorney, Alison Smith	2300 Civic Center Place	Miramar	FL	33025	954-763-4242
City of Miramar Attn: Director of Utilities, Jody Kirkman	2300 Civic Center Place	Miramar	FL	33025	954-883-5065
City of Miramar Attn: Director, Bernard Buxton-Tettehe	2300 Civic Center Place	Miramar	FL	33025	954-883-5005



Florida Gas Transmission Company, LLC  
Turnpike-Palmetto Road Relocation Project  
Other Persons/Organizations Contacted about the Project

Agency	Address	City	State	Zip Code	Phone
City of Miramar Attn: Mayor, Wayne M. Messam	2300 Civic Center Place	Miramar	FL	33025	954-602-3198
City of Miramar Attn: Strategic Development Officer, Hector Vazquez	2300 Civic Center Place	Miramar	FL	33025	954-602-3125
City of Pembroke Pines Attn: Assistant City Manager, Aner Gonzalez	601 City Center Way, 4th Floor	Pembroke Pines	FL	33025	954-450-1034
City of Pembroke Pines Attn: City Attorney, Samuel Goren, Esq. c/o Goren Cherof Doody & Ezrol, P.A.	3099 E. Commercial Boulevard, Suite 200	Fort Lauderdale	FL	33308	954-771-4500
City of Pembroke Pines Attn: City Engineer, Karl Kennedy	601 City Center Way, 4th Floor	Pembroke Pines	FL	33025	954-518-9040
Department of Regulatory and Economic Resources Attn: Chief, Christine Velazquez	701 NW 1st Court, 4th Floor	Miami	FL	33136-3912	305-372-6764
Department of Regulatory and Economic Resources Attn: DERM Director, Lee N. Hefty	701 NW 1st Court, 4th Floor	Miami	FL	33136-3912	305-372-6754
Eastern Shawnee Tribe of Oklahoma Ms. Robin Dushane, Tribal Historical Preservation Officer	12705 South 705 Road	Wyandotte	OK	74370	918-666-2435
Miami-Dade County Commission Attn: District 12 Commissioner, Jose Pepe Diaz	111 NW 1st Street, Suite 220	Miami	FL	33128	305-599-1200
Miami-Dade County Transportation and Public Works Attn: Chief, Bassam Moubayed	Stephen P. Clark Center 111 N.W. 1st Street, 29th Floor	Miami	FL	33128	305-375-2111
Miami-Dade County Transportation and Public Works Attn: Manager, Nestor Melran	Stephen P. Clark Center 111 N.W. 1st Street, 29th Floor	Miami	FL	33128	305-375-1325
Miami-Dade County Attn: County Attorney's Office, Abbie Raurell	Stephen P. Clark Center 111 N.W. 1st Street, 11th Floor	Miami	FL	33128	305-375-5151
Miami-Dade County Attn: County Attorney's Office, Debra Herman	Stephen P. Clark Center 111 N.W. 1st Street, 11th Floor	Miami	FL	33128	305-375-5922
Miami-Dade County Attn: Gaspar Miranda	Stephen P. Clark Center 111 N.W. 1st Street, 11th Floor	Miami	FL	33128	305-375-2094
Miami-Dade Parks and Recreation Attn: Assistant Director, Jorge Mona	275 NW 2nd Street	Miami	FL	33128	305-755-7910
Miami-Dade Parks and Recreation Attn: Director, Maria Nardi	275 NW 2nd Street	Miami	FL	33128	305-755-7903
Miami-Dade Parks and Recreation Attn: Planning & Design Assistant Director, Mattie Reyes	275 NW 2nd Street	Miami	FL	33128	305-755-7912

Florida Gas Transmission Company, LLC  
 Turnpike-Palmetto Road Relocation Project  
 Other Persons/Organizations Contacted about the Project

Agency	Address	City	State	Zip Code	Phone
Miami-Dade Parks and Recreation Attn: Planning & Design, Alex Zibold	275 NW 2nd Street	Miami	FL	33128	305-755-7831
Miccosukee Tribe Fred Dayhoff, Section 106 and NAGPRA Coordinator	HC 61 SR Box 68 Old Loop Road	Ochopee	FL	34141	239-695-4360
Muscogee (Creek) Nation Corain Low-Zepeda, Tribal Historical Officer	PO Box 580	Okmulgee	OK	74447	918-732-7835
Seminole Nation of Oklahoma Theodore Isham, Tribal Historic Preservation Officer	12555 NS 3540 Road	Seminole	OK	74868	405-234-5218
Seminole Tribe of Florida Paul Backhouse, Acting Tribal Historic Preservation Officer	30290 Josie Billie Highway, PMB 1004	Clewiston	FL	33440	863-983-6549
South Broward Drainage District Attn: District Director, Kevin Hart	6591 SW 160 Avenue	Southwest Ranches	FL	33331	954-680-3337
South Florida Water Management District Attn: Section Right of Way Administrator, John Hixenbaugh	3301 Gun Club Road	West Palm Beach	FL	33406	561-682-2797
South Florida Water Management District Attn: ROW Technician, Jason Debish	3301 Gun Club Road	West Palm Beach	FL	33406	561-682-2042
South Florida Water Management District Attn: Lead Engineer, Teri Swartz	3301 Gun Club Road	West Palm Beach	FL	33406	561-682-2505
Town of Davie Attn: Mayor Judy Paul	6591 Orange Drive	Davie	FL	33314	954-797-1030
Town of Davie Attn: Town Attorney, Jon Rayson	6591 Orange Drive	Davie	FL	33314	954-797-1101
Town of Davie Attn: District 2 Councilmember, Caryl Hattan	6591 Orange Drive	Davie	FL	33314	954-797-1030
Town of Miami Lakes Attn: Chief of Operations, Tony Lopez	6601 Main Street	Miami Lakes	FL	33016	305-364-6100
Town of Miami Lakes Attn: Community Engagement &	6601 Main Street	Miami Lakes	FL	33016	305-364-6100
Town of Miami Lakes Attn: Town Attorney, Raul Gastesi	6601 Main Street	Miami Lakes	FL	33016	305-818-9993
Town of Miami Lakes Attn: Director of Planning, Carmen Olazabal	6601 Main Street	Miami Lakes	FL	33016	305-456-4543
Town of Miami Lakes Attn: Deputy Town Manager, Andrea Agha	6601 Main Street	Miami Lakes	FL	33016	305-364-6100

Florida Gas Transmission Company, LLC  
Turnpike-Palmetto Road Relocation Project  
Other Persons/Organizations Contacted about the Project

Agency	Address	City	State	Zip Code	Phone
Town of Miami Lakes Attn: Mayor, Manny Cid	6601 Main Street	Miami Lakes	FL	33016	305-364-6100
Town of Miami Lakes Attn: Town Manager, Alex Rey	6601 Main Street	Miami Lakes	FL	33016	305-364-6100

Document Content(s)

PF18-TPRR\_FGT.Prefiling.Request\_20180504.FINAL.PDF.....1-17